




서울특별시농수산물공사
SEUL SPECIAL CITY AGRICULTURE & MARINE PRODUCTS CORP.

NO	DATE	REVISION
----	------	----------

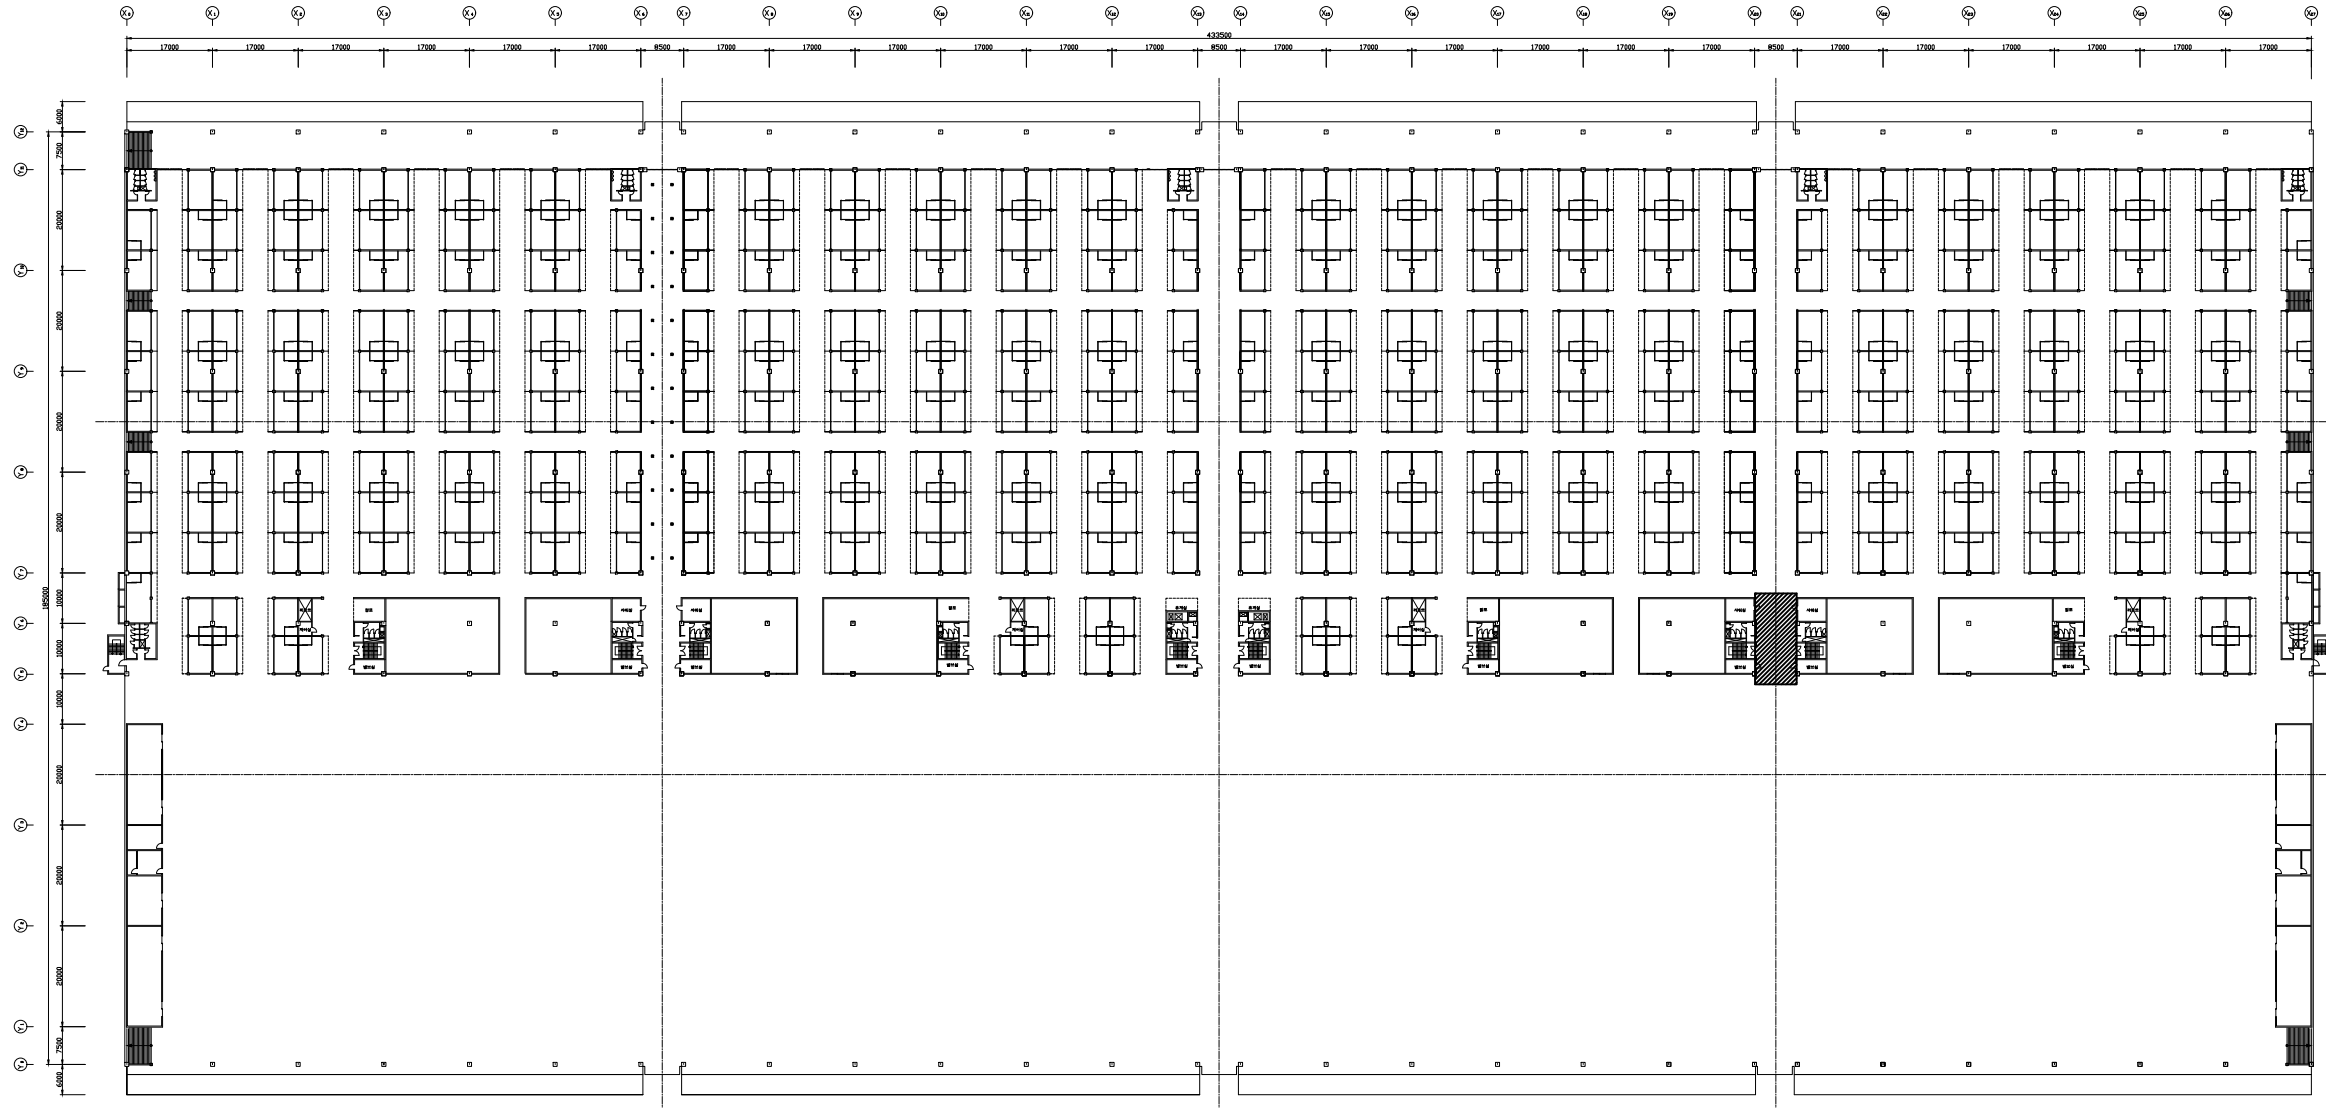

청와시장 1층 평면도

SCALE : 1 / 1500

DRAWN

CHECKED

APPROVED

PROJECT TITLE

DRAWING TITLE

SCALE

DATE

DRAWING NO.