


*innisfree*

GREEN LOUNGE  
DDP

---

 **SP & PARTNER**

M-PLUS B/D. 32, Eonju-ro 126-gil, Gangdong-gu, Seoul, Korea. 135-832  
T. +82 2 2137 0331 F. +82 2 2137 0306 / [www.spnpartner.co.kr](http://www.spnpartner.co.kr)

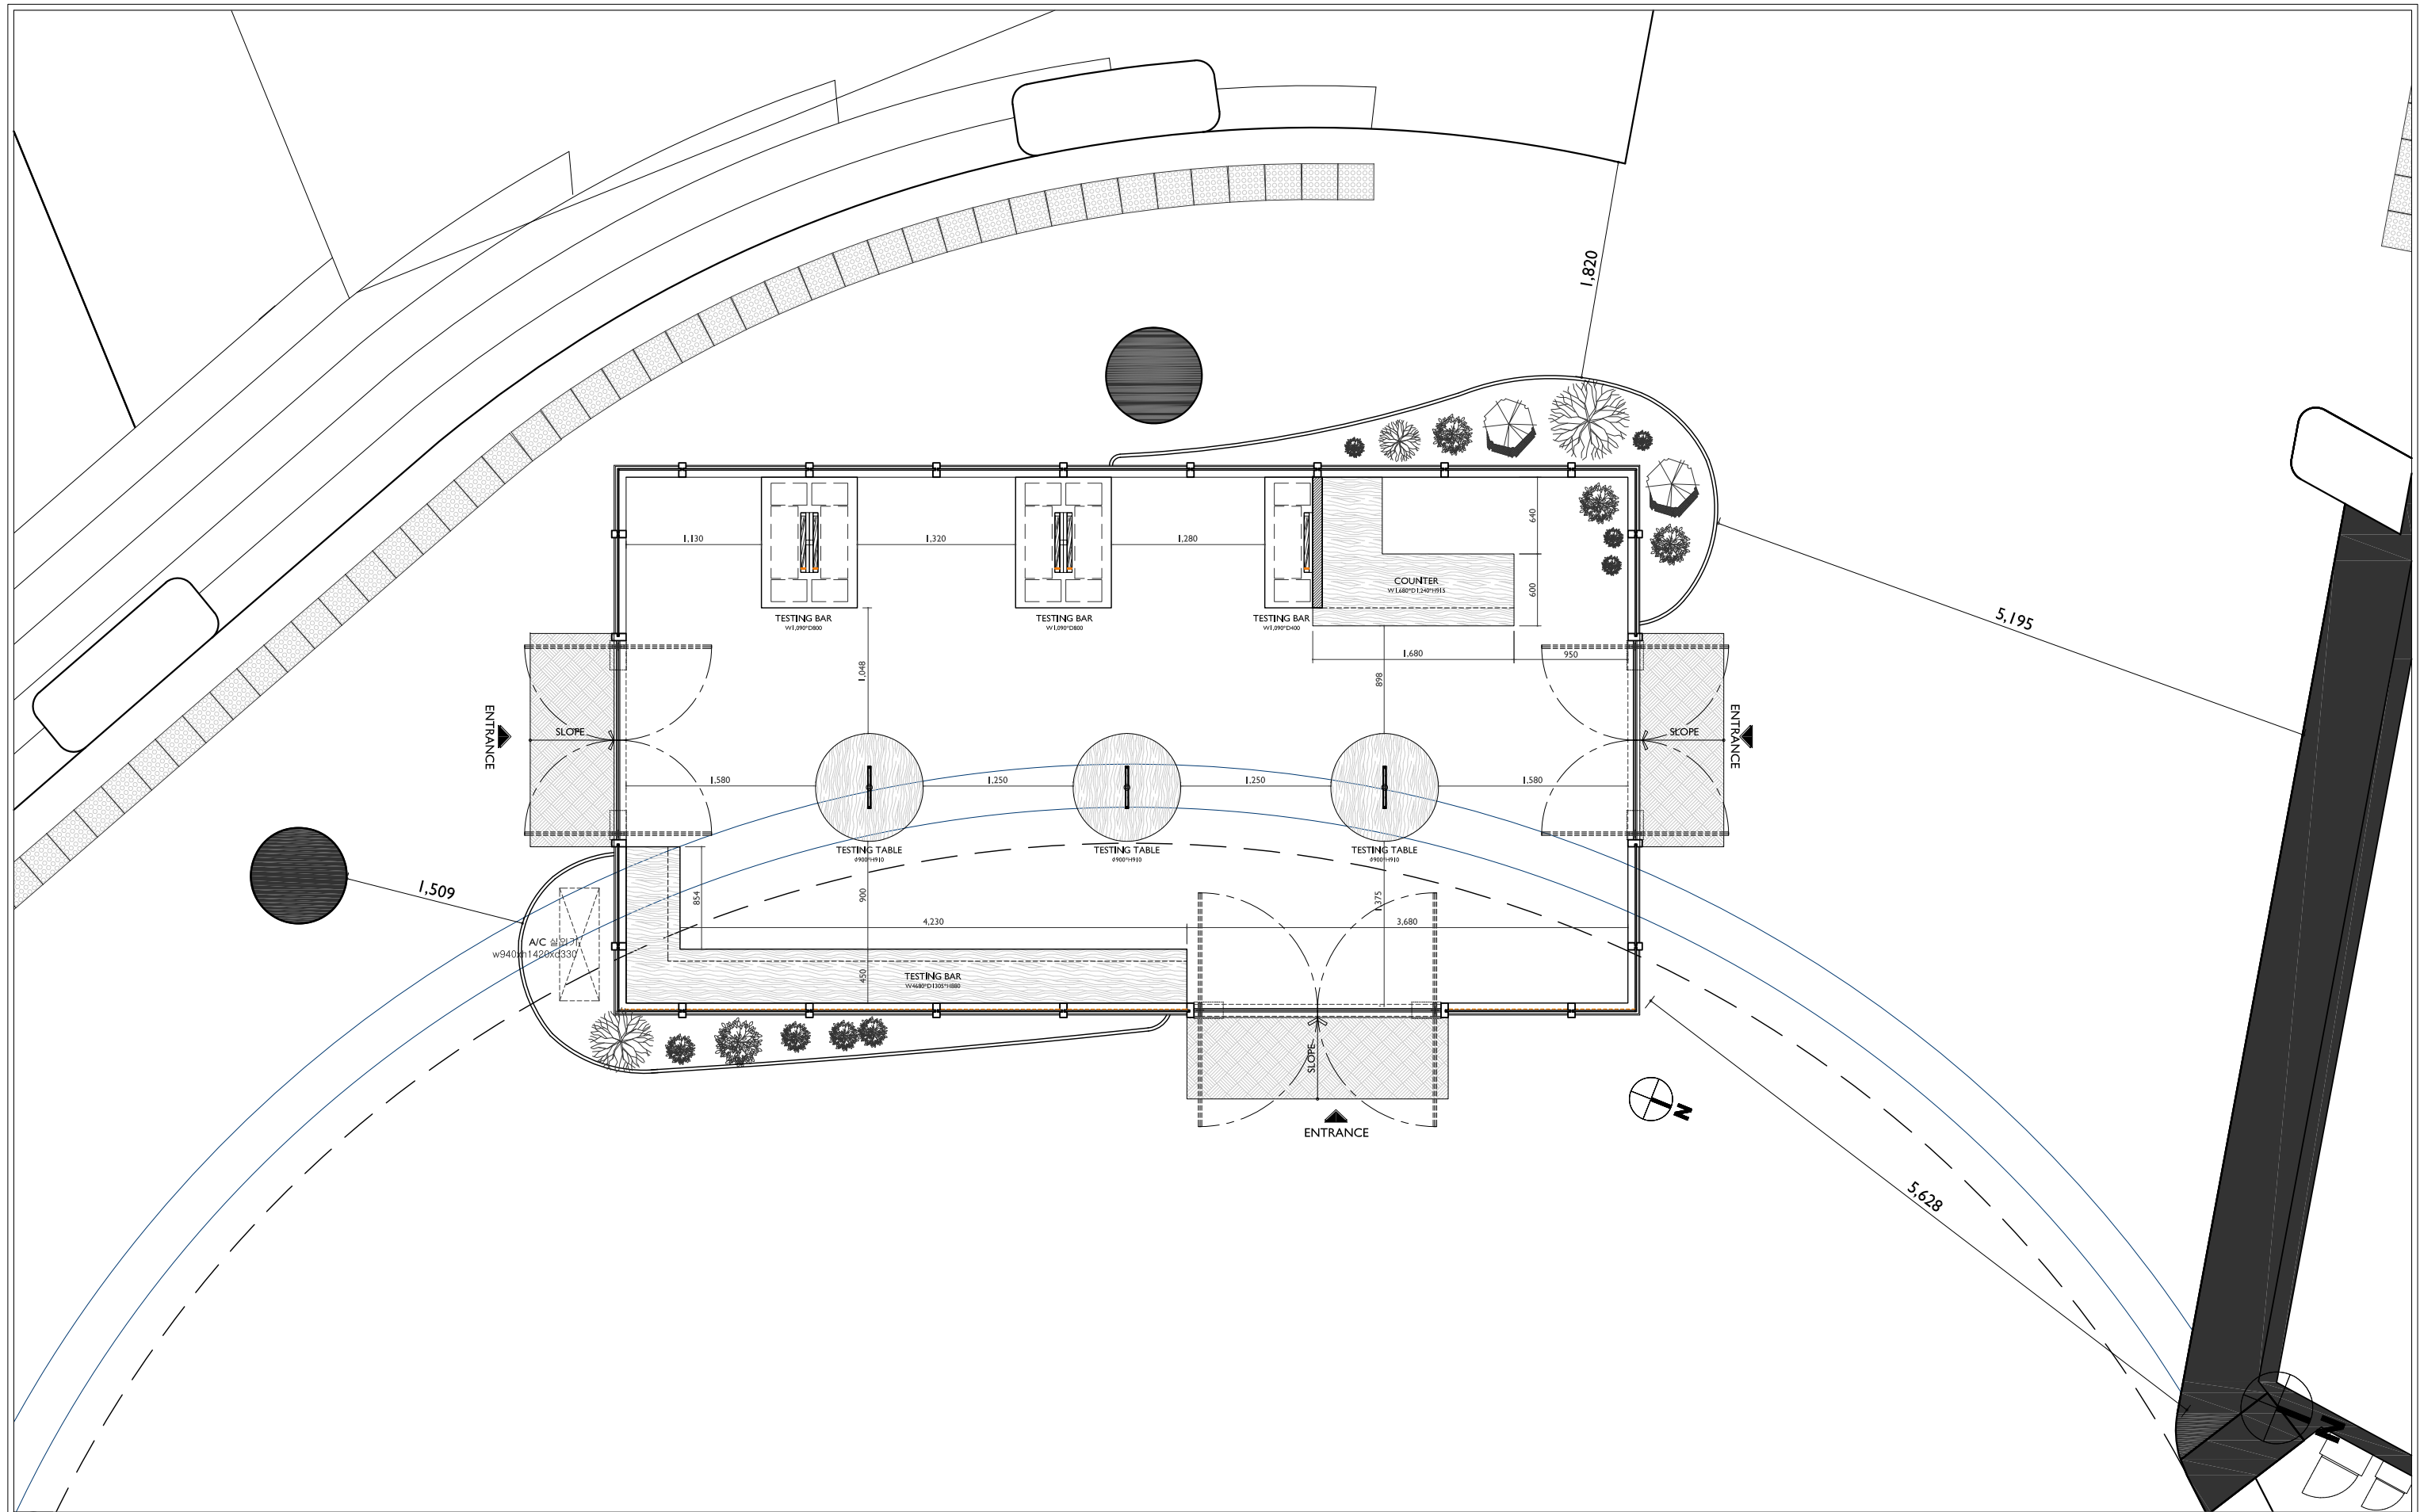

I SITE LAYOUT PLAN

SCALE(A3):1/50

**SP & PARTNER**  
 M-PLUS B/D, 32, Eonju-ro, 126 Gil,  
 Gangnam-gu, Seoul, Korea. 135-832  
 T.+82 2 2137 0300 F.+82 2 2137 0306  
 spn@spnpartner.co.kr

**innisfree**  
 GREEN LOUNGE


Project : INNISFREE GREEN LOUNGE  
 Site location : 동대문 디자인 플라자  
 Open date : 2017.10.15

notes

area	SELLING		STORAGE		TOTAL (M2)
	M2	PY	M2	PY	
IF					
TOTAL	36.5	11.06	1.4	0.4	37.9/11.46
	96.3(%)		3.7(%)		100(%)

drawing title	
SITE LAYOUT PLAN	
scale(A3)	1/50
approved	2017.00.00
revision	2017/09/12

drawing no.	<b>FL-01</b>
sheet no.	<b>001</b>

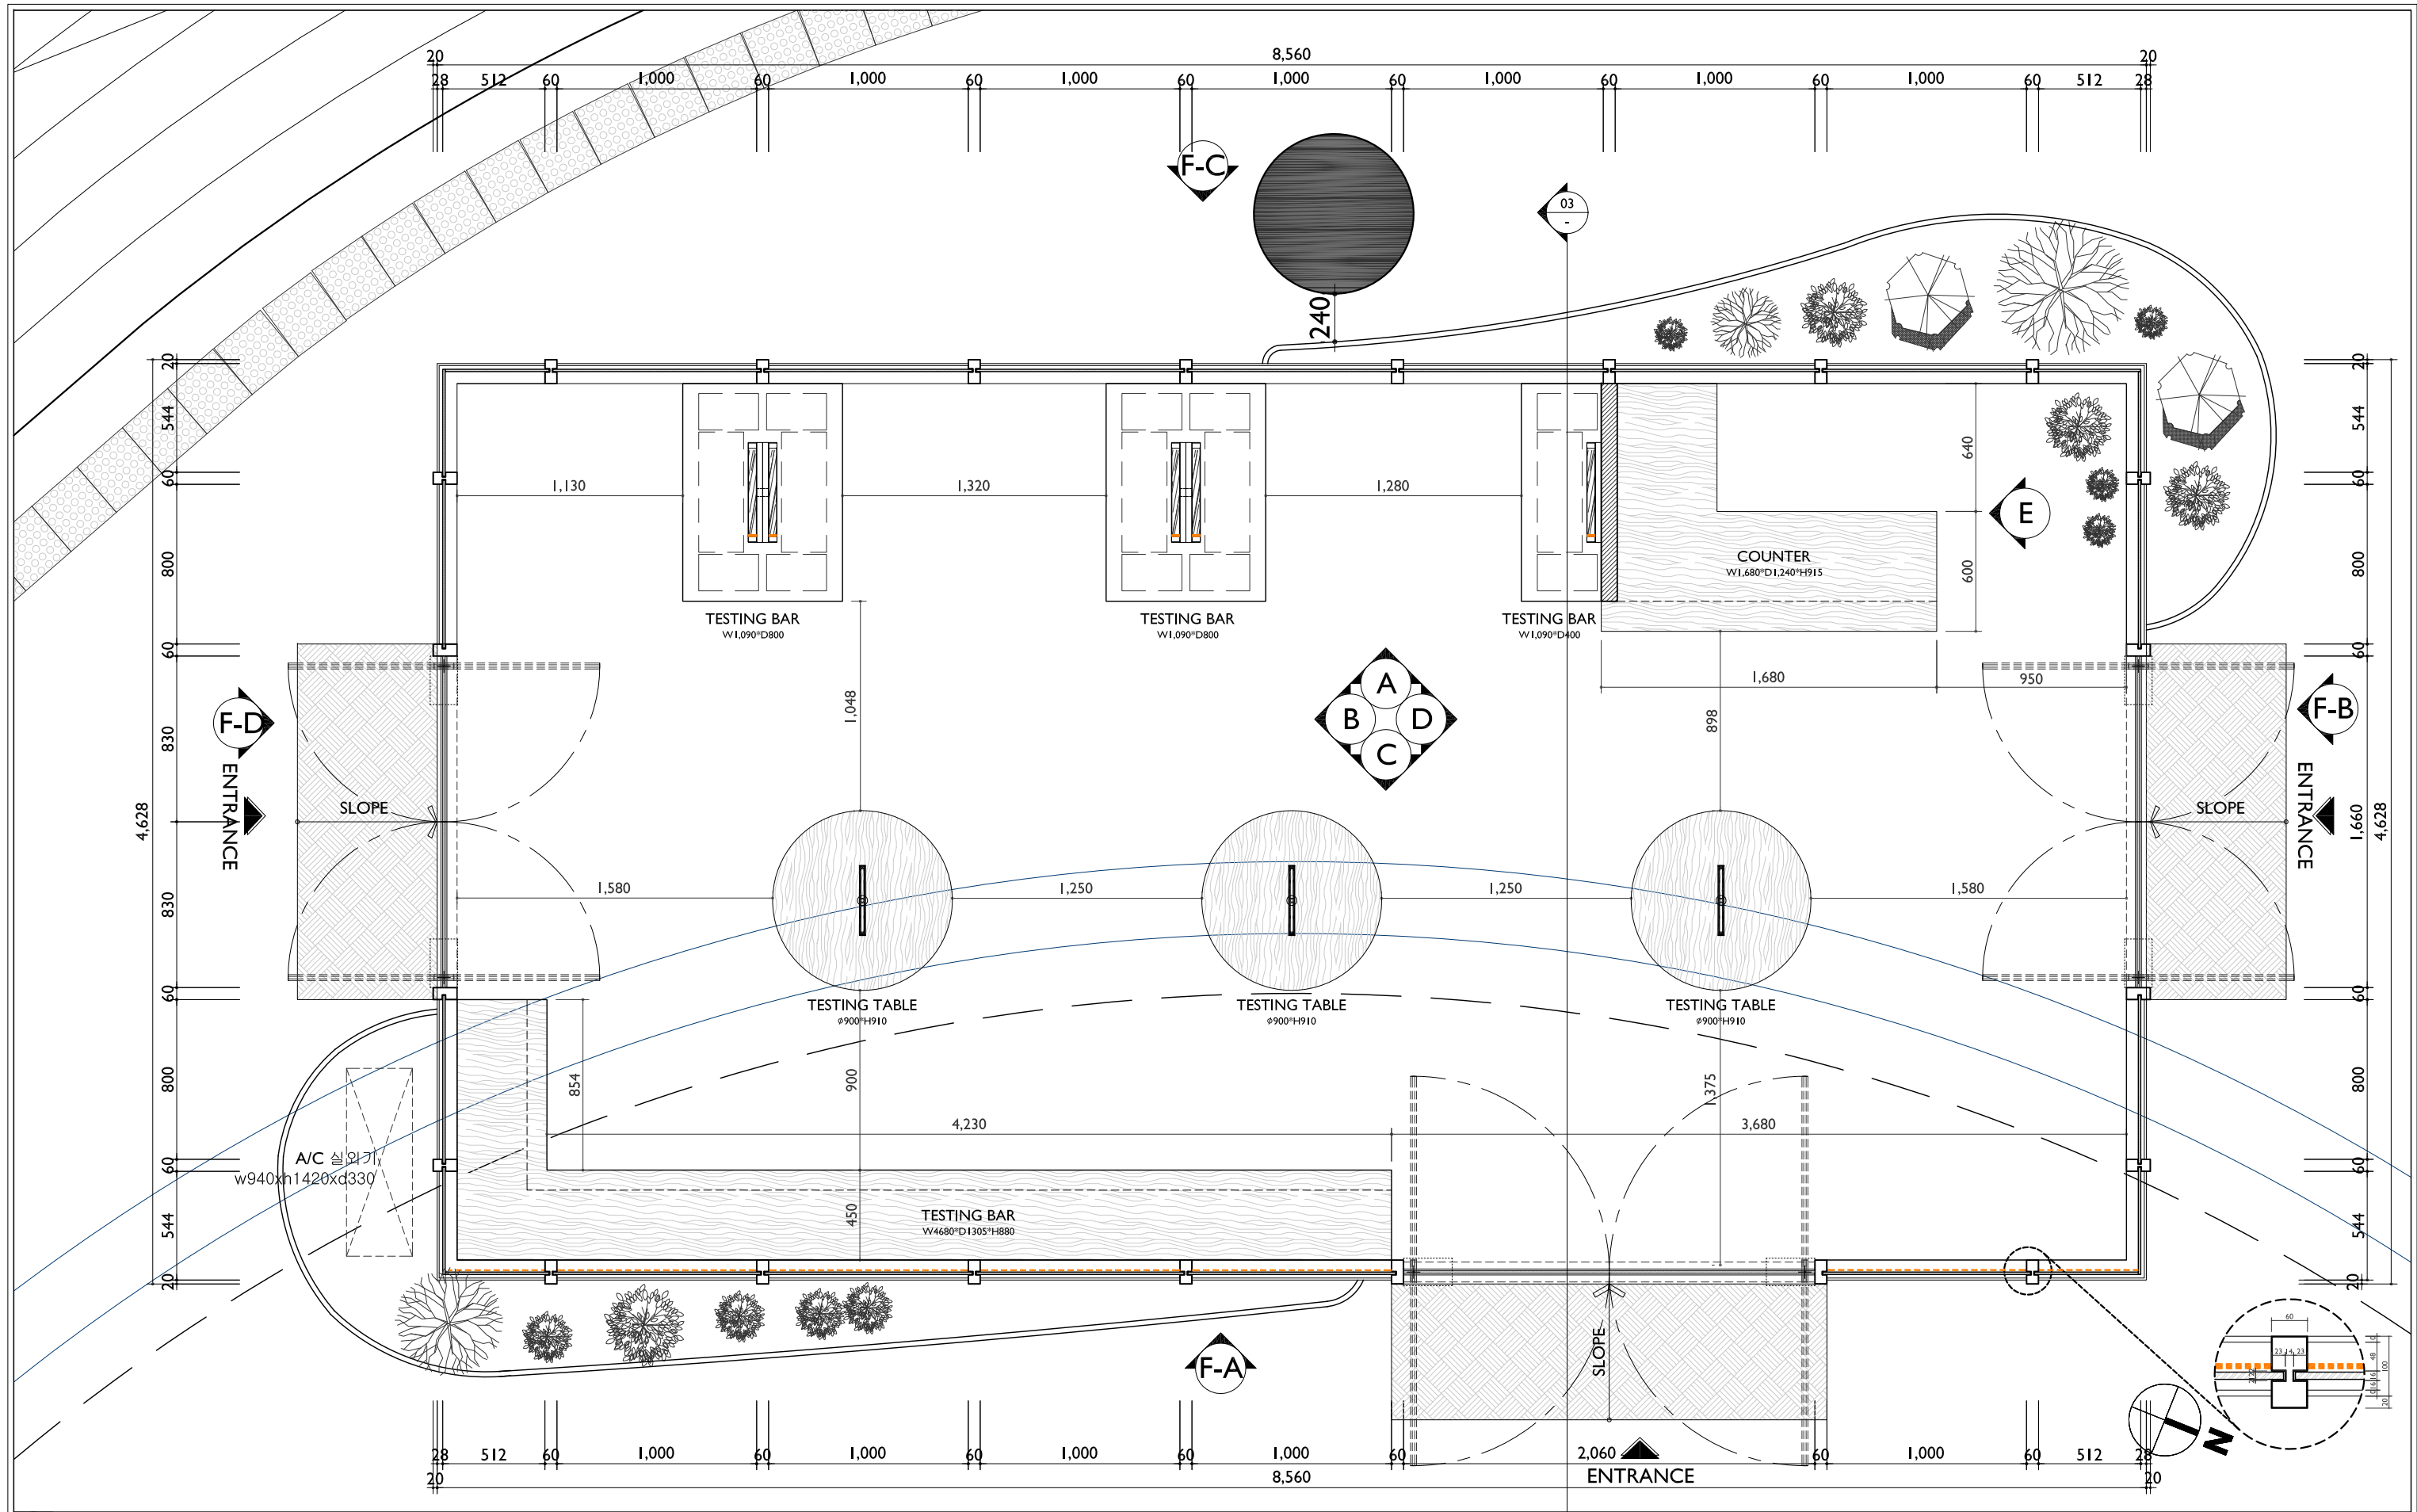

I FLOOR PLAN

SCALE(A3):1/30

**SP & PARTNER**  
 M-PLUS B/D, 32, Eonju-ro, 126 Gil,  
 Gangnam-gu, Seoul, Korea. 135-832  
 T.+82 2 2137 0300 F.+82 2 2137 0306  
 spn@spnpartner.co.kr


**innisfree**  
 GREEN LOUNGE

Project : INNISFREE GREEN LOUNGE  
 Site location : 동대문 디자인 플라자  
 Open date : 2017.10.15

notes

area	SELLING		STORAGE		TOTAL (M2)	drawing title	drawing no.
	M2	PY	M2	PY			
IF						FLOOR PLAN	FL-01
						scale(A3)	1/30
						approved	2017.00.00
						revision	2017/09/12
TOTAL	36.5	11.06	1.4	0.4	37.9/11.46		001
	96.3(%)		3.7(%)		100(%)		

drawing title  
 FLOOR PLAN  
 scale(A3)  
 1/30  
 approved  
 2017.00.00  
 revision  
 2017/09/12  
 drawing no.  
 FL-01  
 sheet no.  
 001

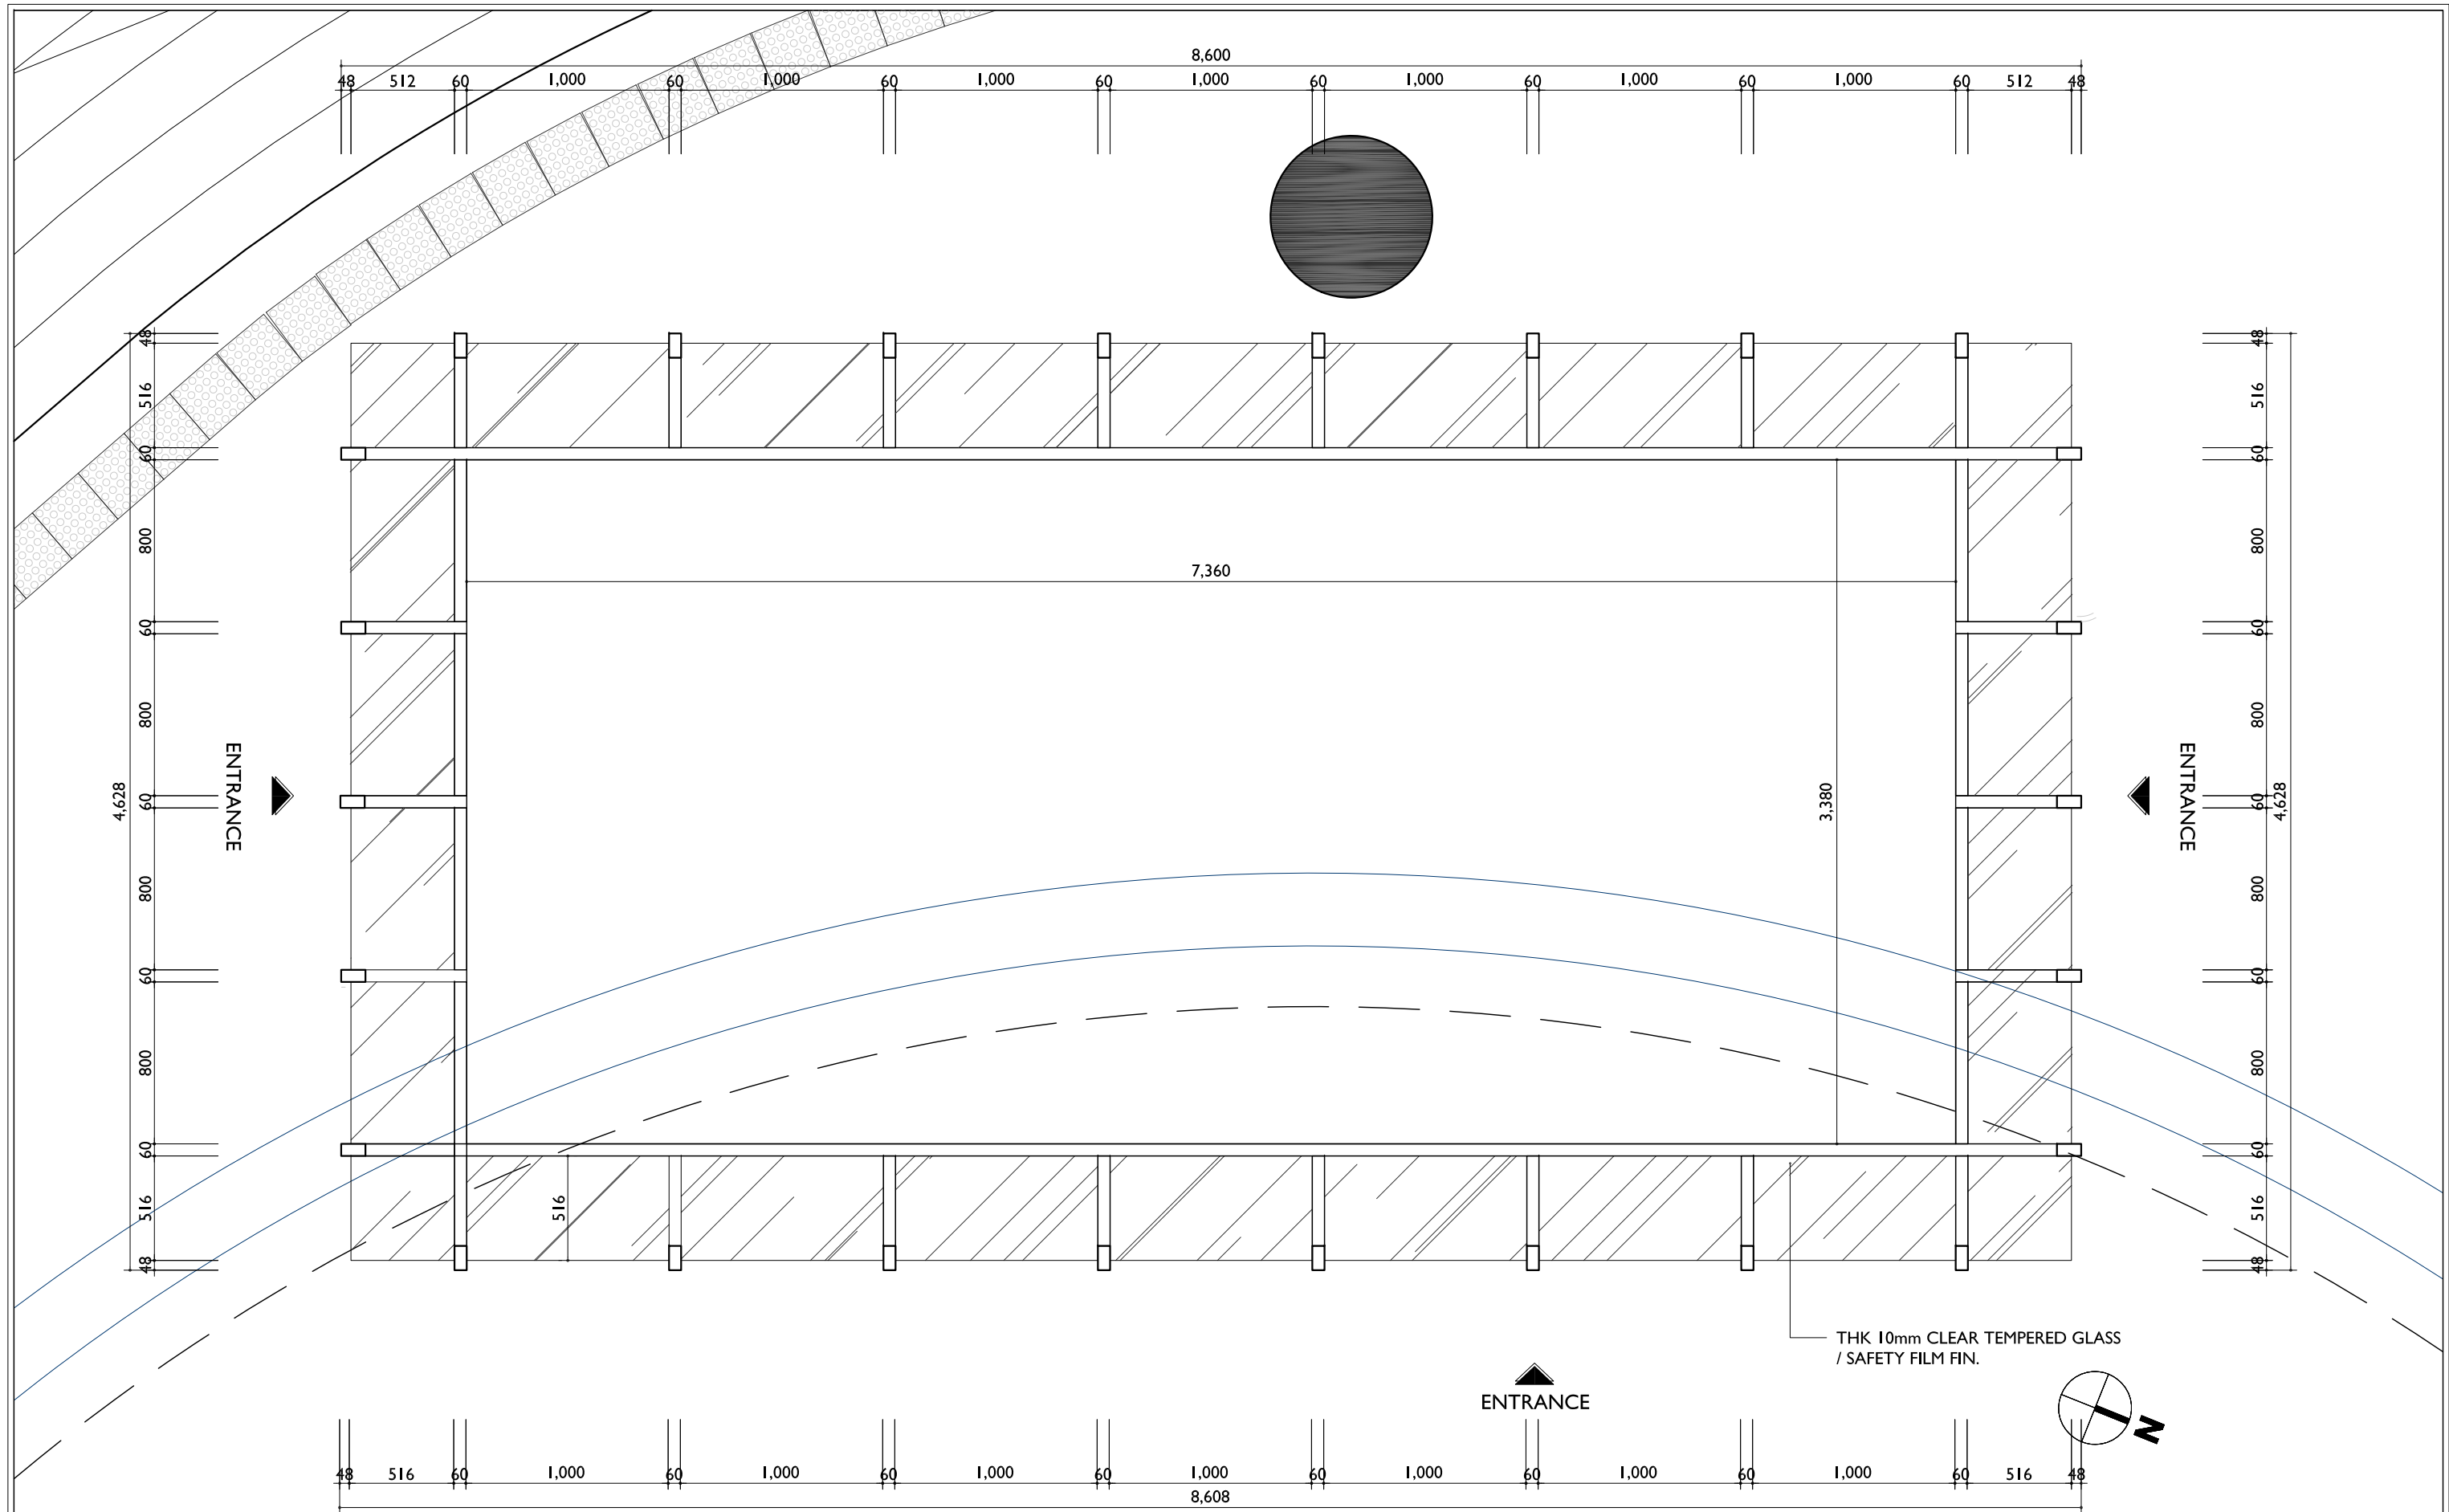

I ROOF FLOOR PLAN

SCALE(A3):1/30

**SP & PARTNER**  
 M-PLUS B/D, 32, Eonju-ro, 126 Gil,  
 Gangnam-gu, Seoul, Korea. 135-832  
 T.+82 2 2137 0300 F.+82 2 2137 0306  
 spn@spnpartner.co.kr

**innisfree**  
 GREEN LOUNGE


Project : INNISFREE GREEN LOUNGE  
 Site location : 동대문 디자인 플라자  
 Open date : 2017.10.15

notes

area	SELLING		STORAGE		TOTAL (M2)	drawing title	drawing no.
	M2	PY	M2	PY			
IF						ROOF FLOOR PLAN	FL-01
						scale(A3)	1/30
						approved	2017.00.00
						revision	2017/09/12
TOTAL	36.5	11.06	1.4	0.4	37.9/11.46		001
	96.3(%)		3.7(%)		100(%)		

sheet no.

001

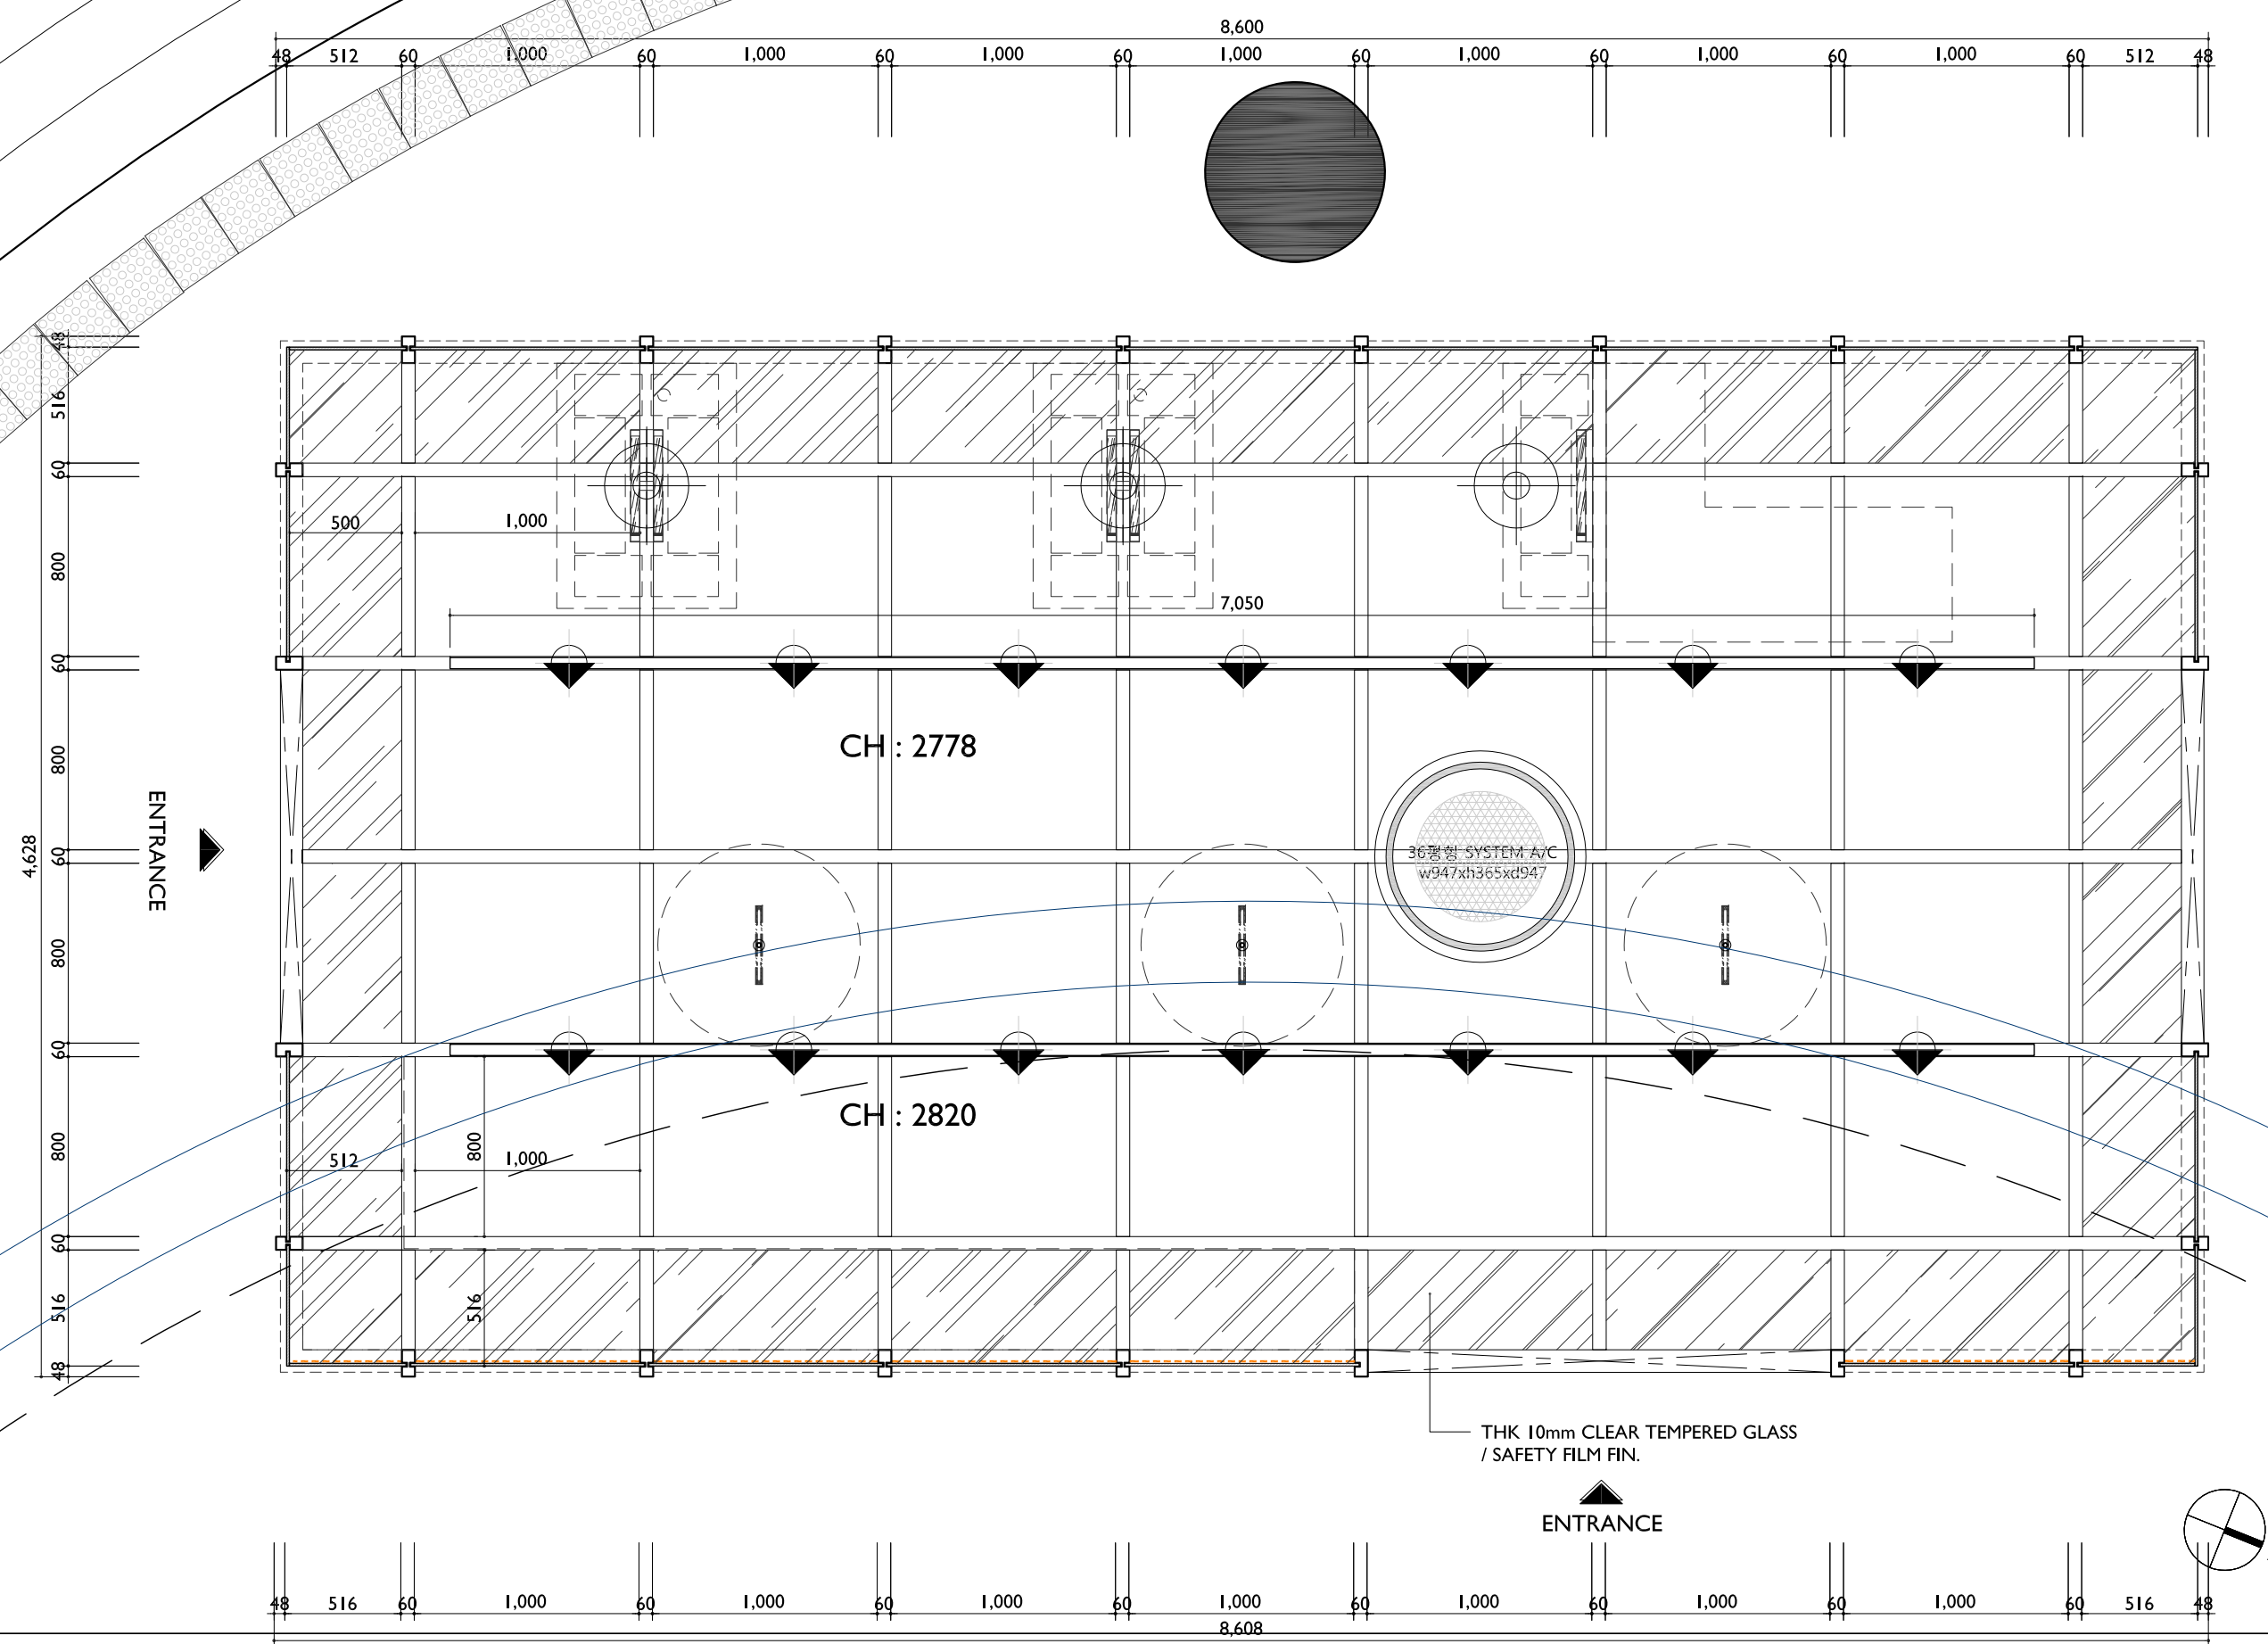

I CEILING PLAN

SCALE(A3):1/30

**SP & PARTNER**  
 M-PLUS B/D, 32, Eonju-ro, 126 Gil,  
 Gangnam-gu, Seoul, Korea. 135-832  
 T.+82 2 2137 0300 F.+82 2 2137 0306  
 spn@spnpartner.co.kr


**innisfree**  
 GREEN LOUNGE

Project : INNISFREE GREEN LOUNGE  
 Site location : 동대문 디자인 플라자  
 Open date : 2017.10.15

notes

area	SELLING		STORAGE		TOTAL (M2)	drawing title	drawing no.
	M2	PY	M2	PY			
IF						CEILING PLAN	FL-01
						scale(A3)	1/30
						approved	2017.00.00
						revision	2017/09/12
TOTAL	36.5	11.06	1.4	0.4	37.9/11.46		001
	96.3(%)		3.7(%)		100(%)		

drawing no. **FL-01**  
 sheet no. **001**

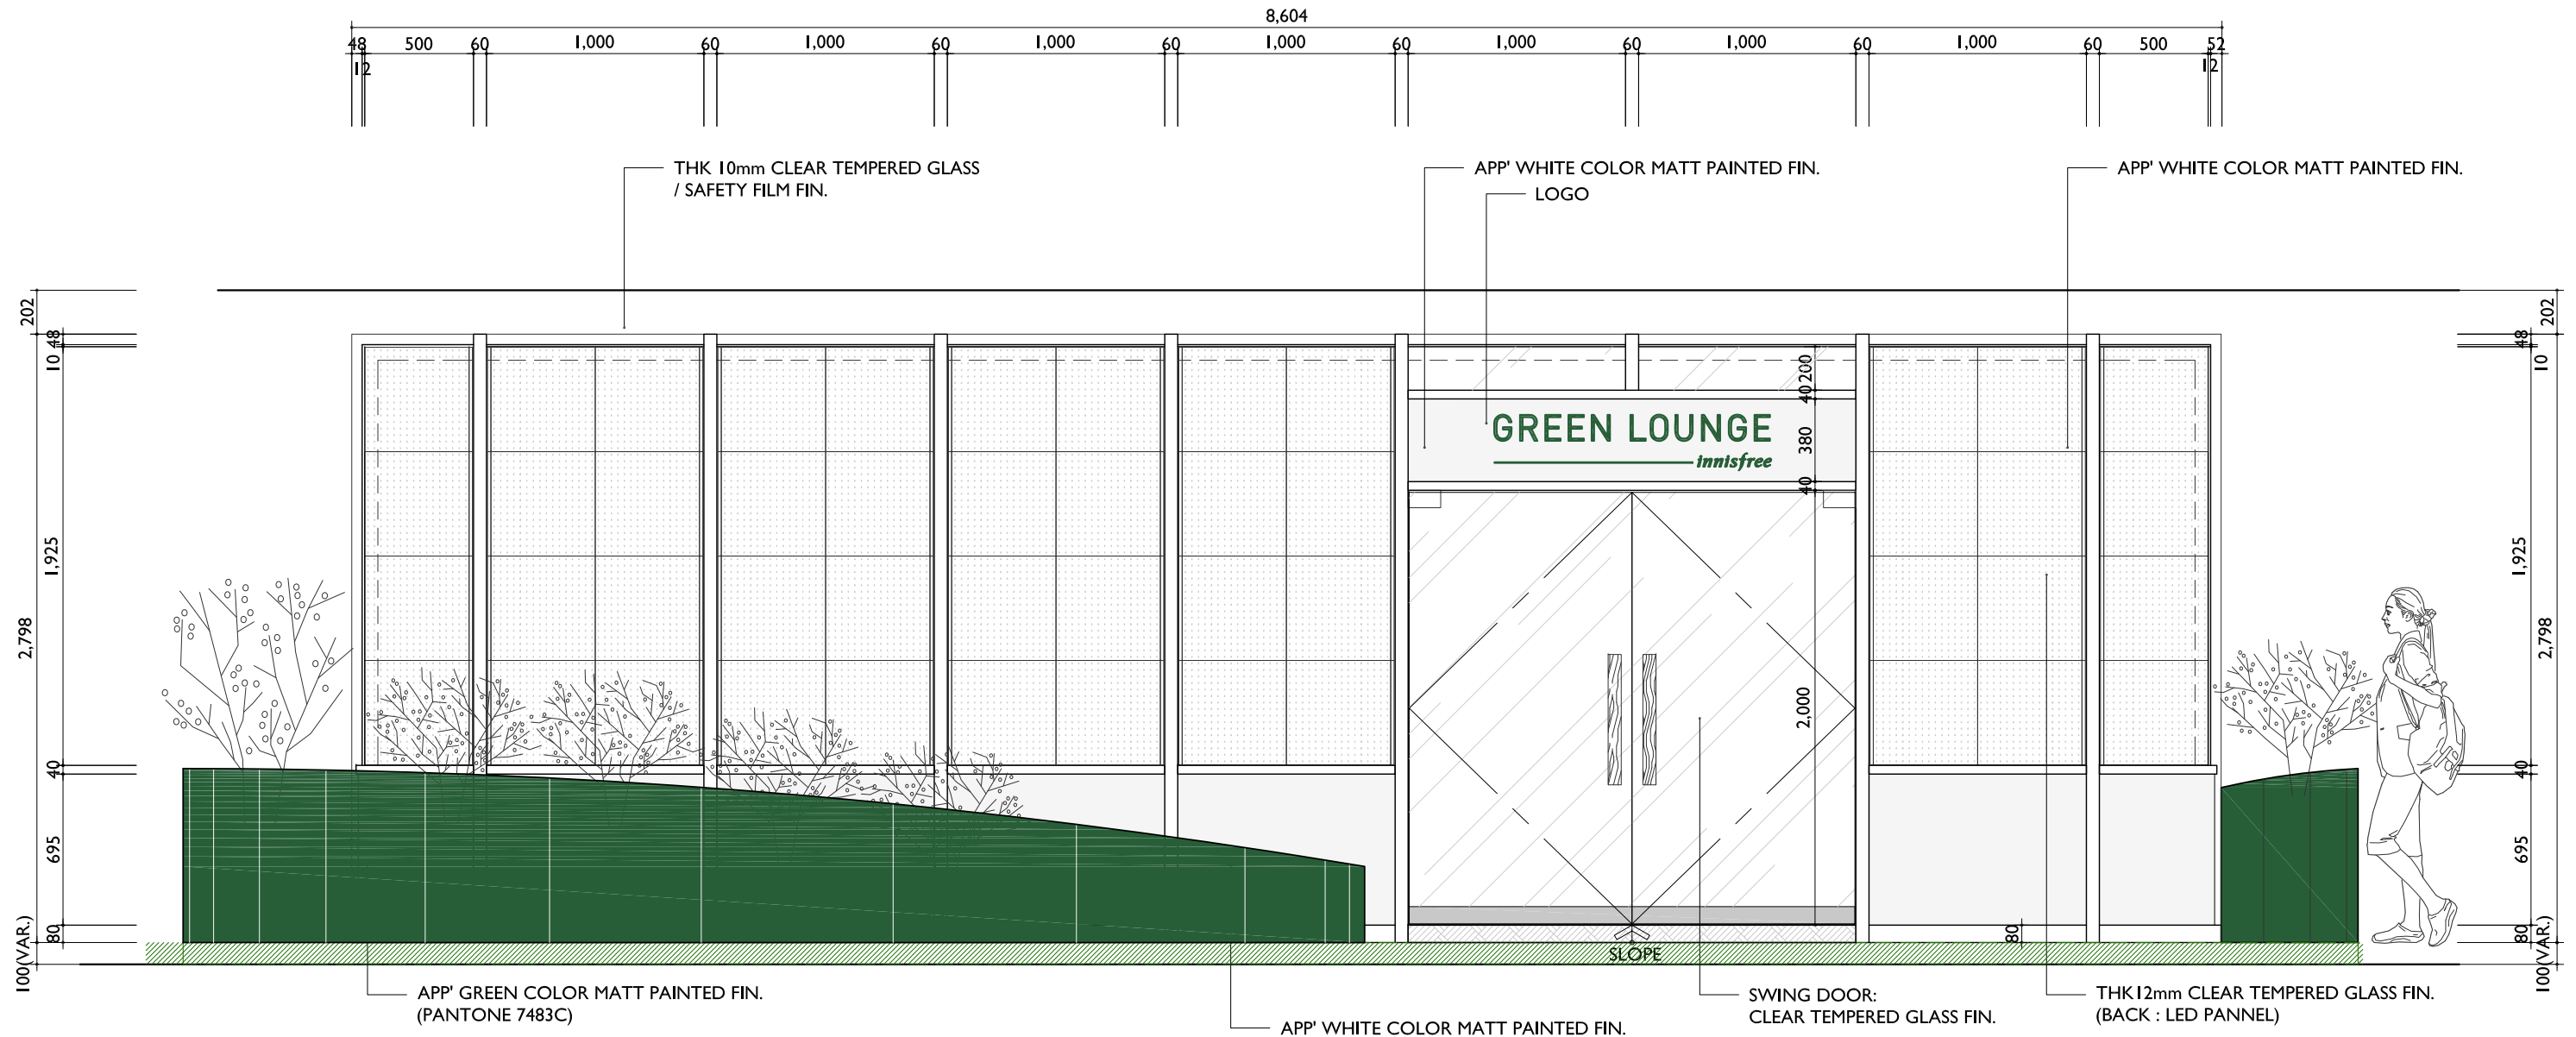

# FACADE A

I FACADE A SCALE(A3):1/30


**SP & PARTNER**  
 M-PLUS B/D, 32, Eonju-ro, 126 Gil,  
 Gangnam-gu, Seoul, Korea. 135-832  
 T.+82 2 2137 0300 F.+82 2 2137 0306  
 spn@spnpartner.co.kr

*innisfree*  
**GREEN LOUNGE**

Project : INNISFREE GREEN LOUNGE  
 Site location : 동대문 디자인 플라자  
 Open date : 2017.00.00

notes

area	SELLING		STORAGE		TOTAL (M2)	drawing title	drawing no.
	M2	PY	M2	PY			
IF						FACADE	FL-01
						scale(A3)	1/30
						approved	2017.00.00
						revision	2017/09/12
TOTAL	36.5	11.06	1.4	0.4	37.9/11.46		001
	96.3(%)		3.7(%)		100(%)		

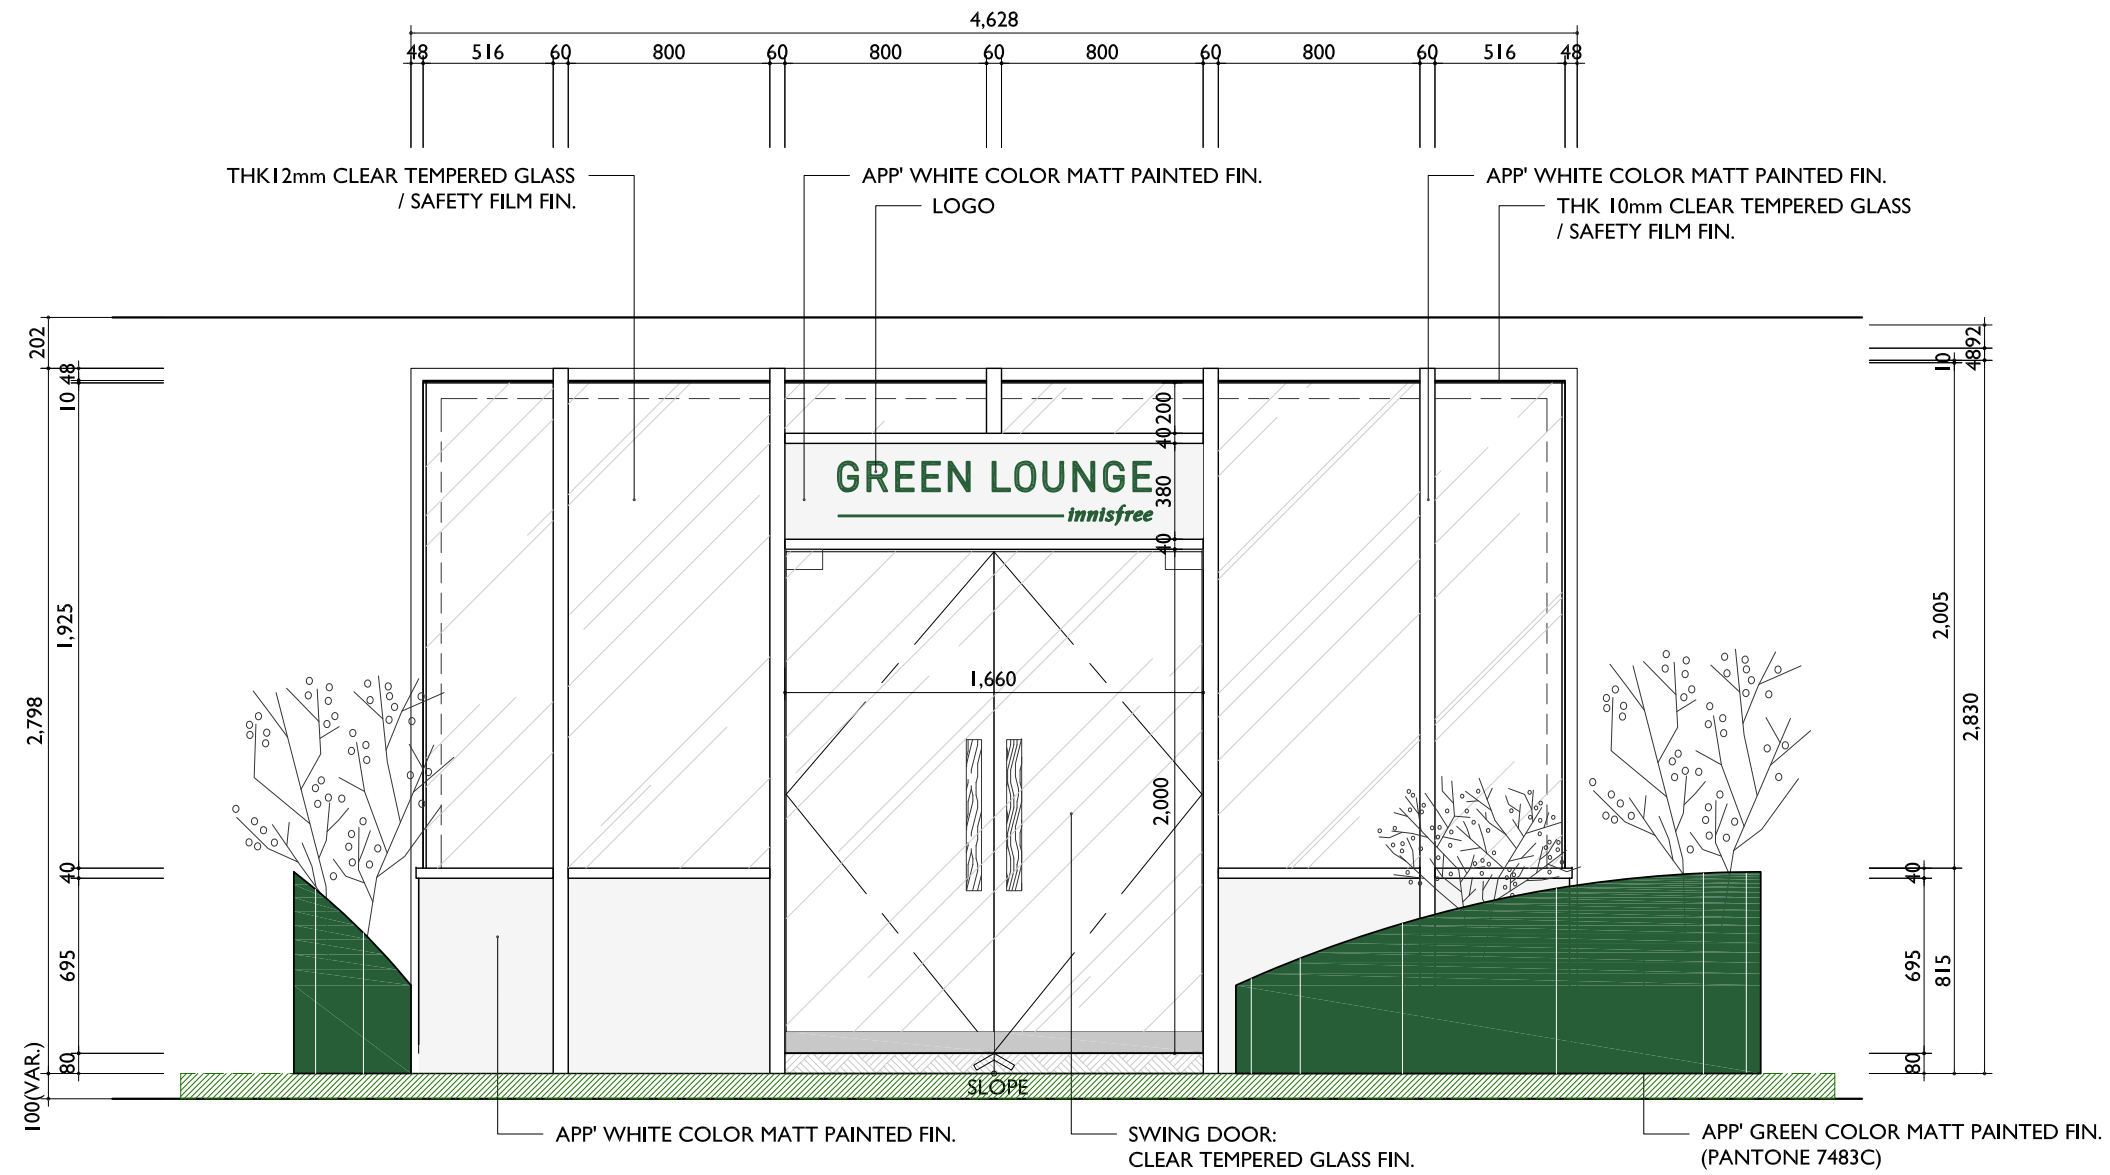

## FACADE B

I FACADE B

SCALE(A3):1/30


**SP & PARTNER**  
 M-PLUS B/D, 32, Eonju-ro, 126 Gil,  
 Gangnam-gu, Seoul, Korea. 135-832  
 T.+82 2 2137 0300 F.+82 2 2137 0306  
 spn@spnpartner.co.kr

**innisfree**  
 GREEN LOUNGE

Project : INNISFREE GREEN LOUNGE  
 Site location : 동대문 디자인 플라자  
 Open date : 2017.00.00

notes

area	SELLING		STORAGE		TOTAL (M2)	drawing title	drawing no.
	M2	PY	M2	PY			
IF						FACADE	FL-01
						scale(A3)	1/30
						approved	2017.00.00
						revision	2017/09/12
TOTAL	36.5	11.06	1.4	0.4	37.9/11.46		001
	96.3(%)		3.7(%)		100(%)		

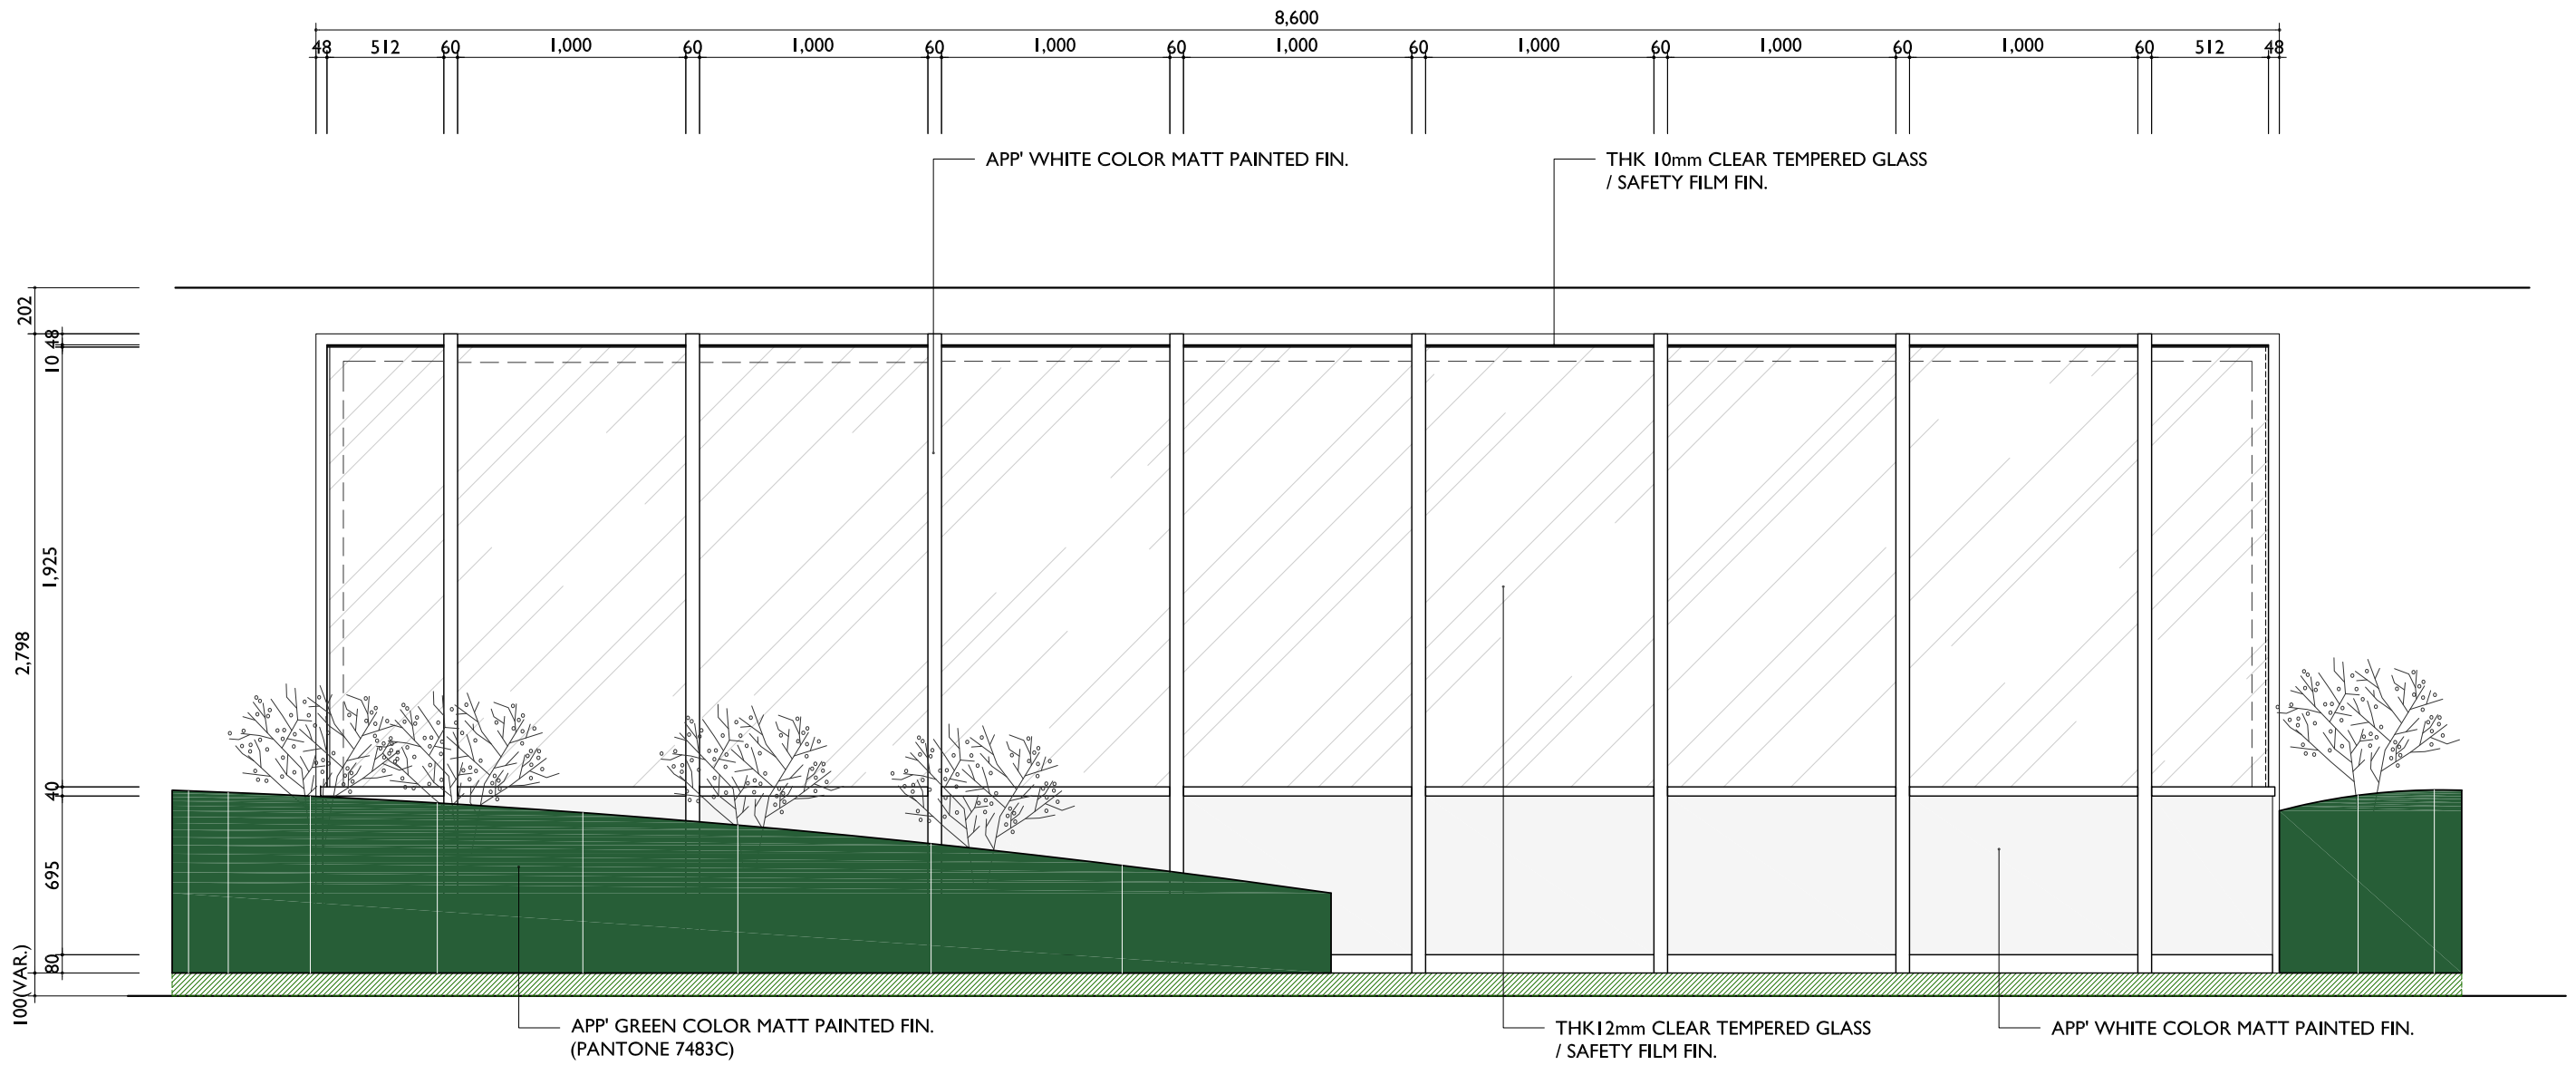

# FACADE C

I FACADE C

SCALE(A3):1/30

**SP & PARTNER**  
 M-PLUS B/D, 32, Eonju-ro, 126 Gil,  
 Gangnam-gu, Seoul, Korea. 135-832  
 T.+82 2 2137 0300 F.+82 2 2137 0306  
 spn@spnpartner.co.kr

*innisfree*  
**GREEN LOUNGE**

Project : INNISFREE GREEN LOUNGE  
 Site location : 동대문 디자인 플라자  
 Open date : 2017.00.00

notes

area	SELLING		STORAGE		TOTAL (M2)	drawing title	drawing no.
	M2	PY	M2	PY			
IF						FACADE	FL-01
						scale(A3)	1/30
						approved	2017.00.00
						revision	2017/09/12
TOTAL	36.5	11.06	1.4	0.4	37.9/11.46		001
	96.3(%)		3.7(%)		100(%)		





## FACADE D

I FACADE D

SCALE(A3):1/30


**SP & PARTNER**  
 M-PLUS B/D, 32, Eonju-ro, 126 Gil,  
 Gangnam-gu, Seoul, Korea. 135-832  
 T.+82 2 2137 0300 F.+82 2 2137 0306  
 spn@spnpartner.co.kr

**innisfree**  
 GREEN LOUNGE

Project : INNISFREE GREEN LOUNGE  
 Site location : 동대문 디자인 플라자  
 Open date : 2017.00.00

notes

area	SELLING		STORAGE		TOTAL (M2)	drawing title	drawing no.
	M2	PY	M2	PY			
IF						FACADE	FL-01
						scale(A3)	1/30
						approved	2017.00.00
						revision	2017/09/12
TOTAL	36.5	11.06	1.4	0.4	37.9/11.46		001
	96.3(%)		3.7(%)		100(%)		

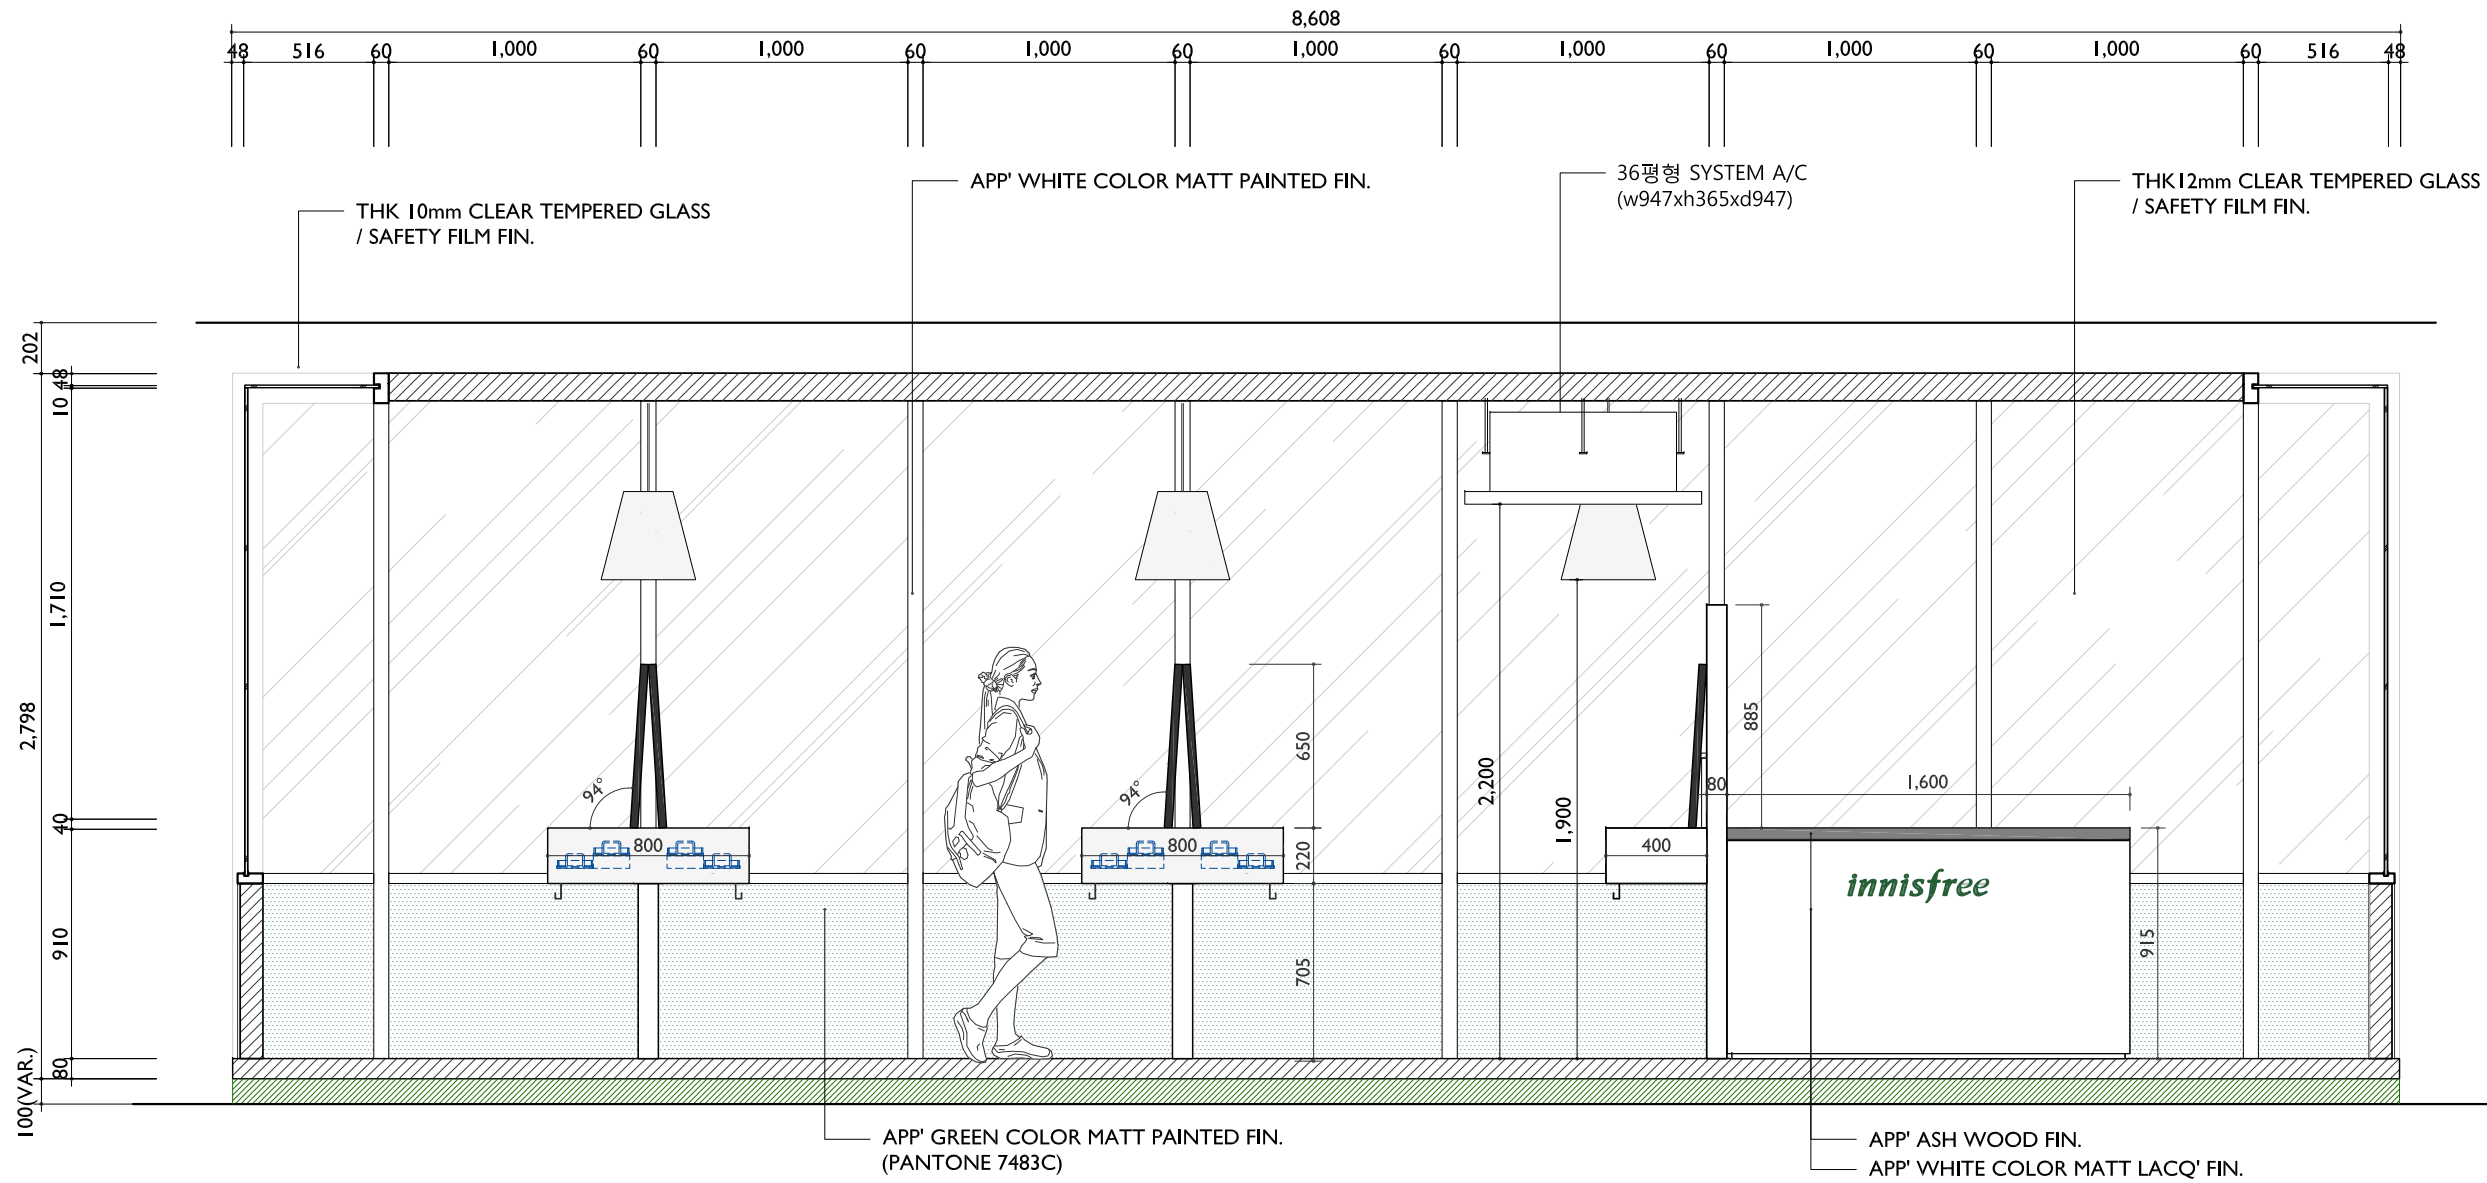

# ELEVATION A'

I ELEVATION A'

SCALE(A3):1/30


**SP & PARTNER**  
 M-PLUS B/D, 32, Eonju-ro, 126 Gil,  
 Gangnam-gu, Seoul, Korea. 135-832  
 T.+82 2 2137 0300 F.+82 2 2137 0306  
 spn@spnpartner.co.kr

**innisfree**  
 GREEN LOUNGE

Project : INNISFREE GREEN LOUNGE  
 Site location : 동대문 디자인 플라자  
 Open date : 2017.00.00

notes

area	SELLING		STORAGE		TOTAL (M2)	drawing title	drawing no.
	M2	PY	M2	PY			
IF						FACADE	FL-01
						scale(A3)	1/30
						approved	2017.00.00
						revision	2017/09/12
TOTAL	36.5	11.06	1.4	0.4	37.9/11.46		001
	96.3(%)		3.7(%)		100(%)		

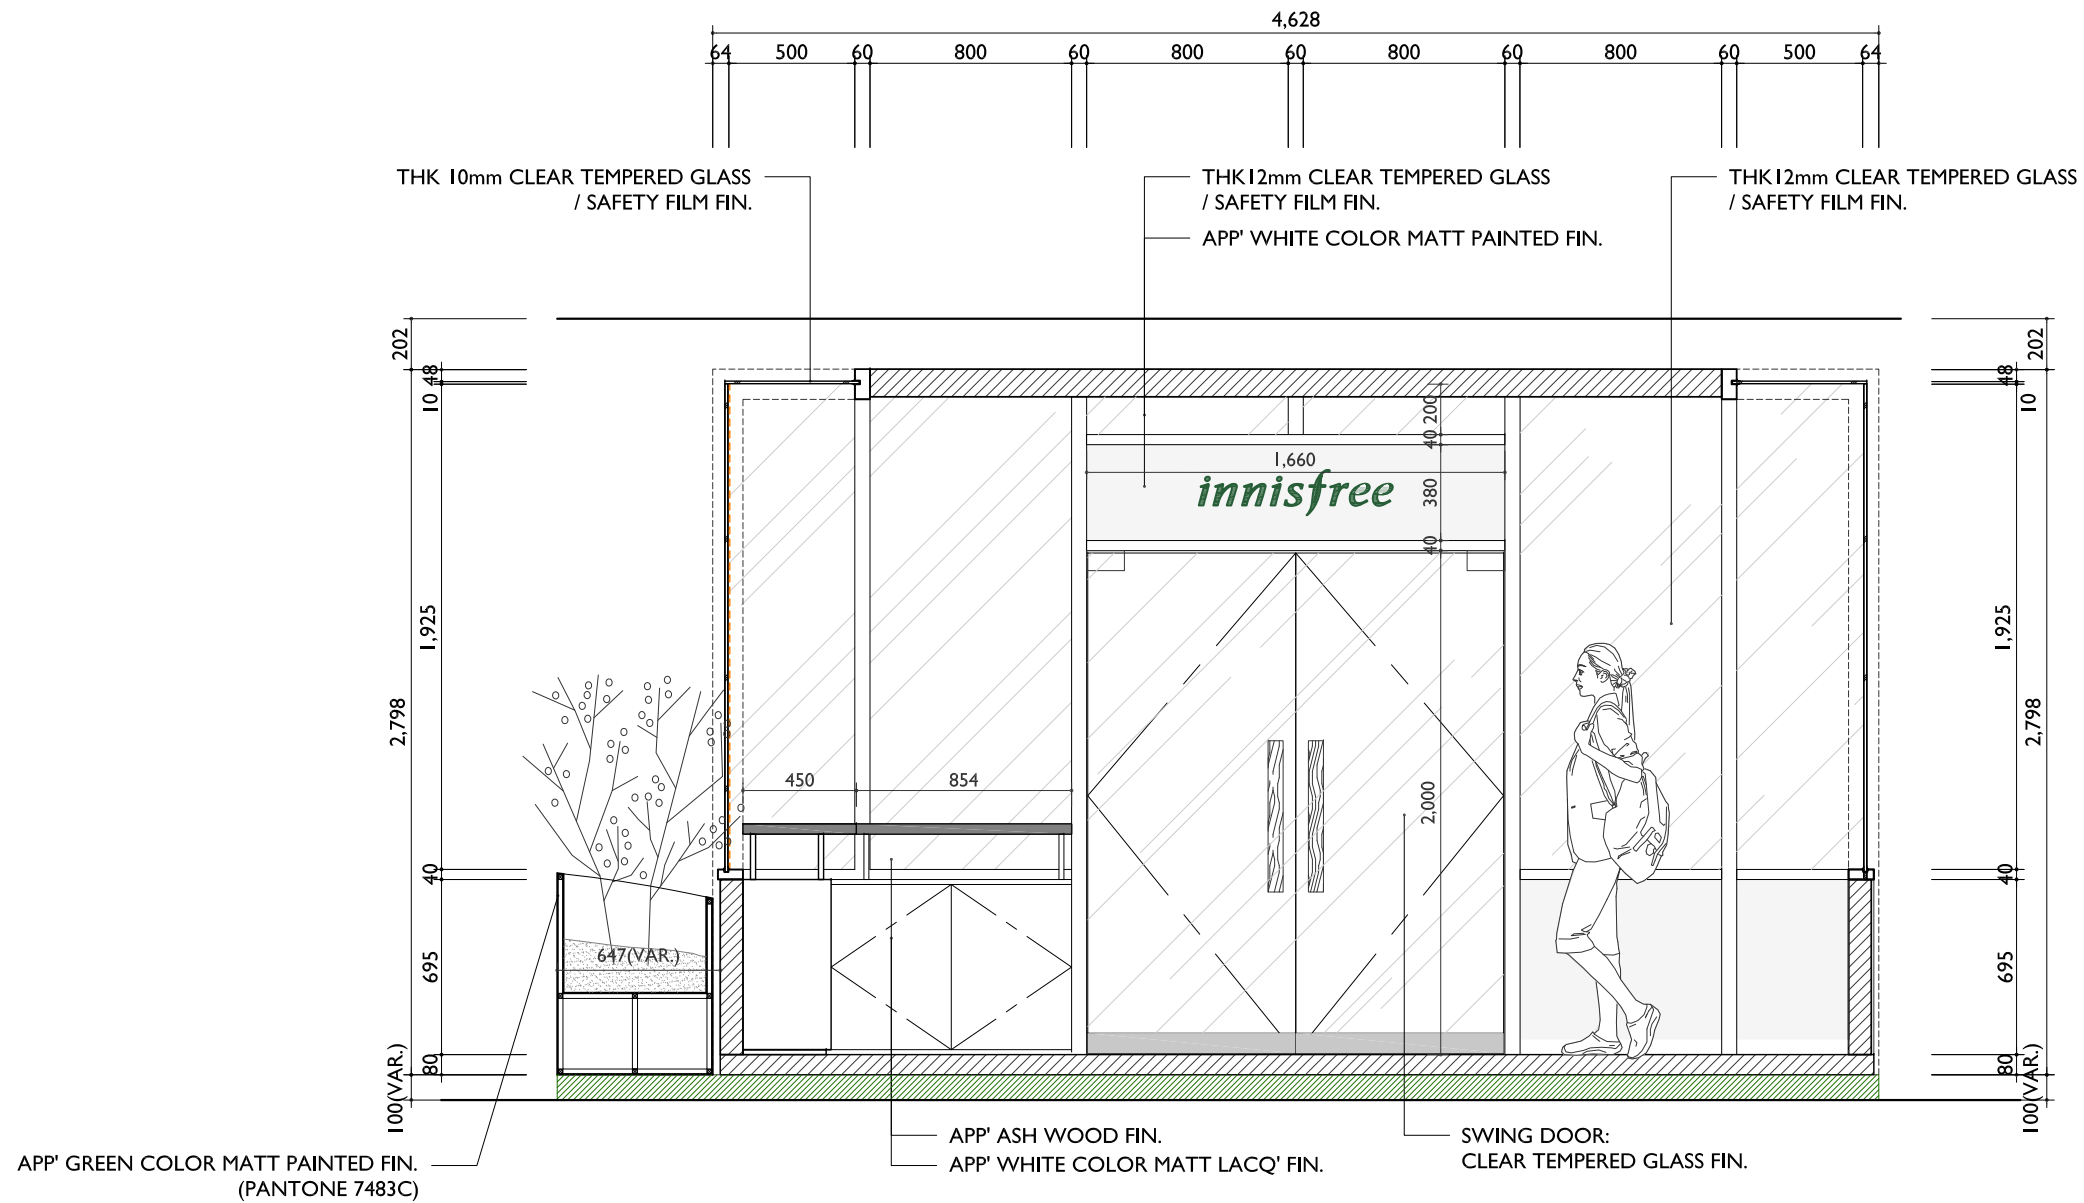

## ELEVATION B'

I ELEVATION B'

SCALE(A3):1/30


**SP & PARTNER**  
 M-PLUS B/D, 32, Eonju-ro, 126 Gil,  
 Gangnam-gu, Seoul, Korea. 135-832  
 T.+82 2 2137 0300 F.+82 2 2137 0306  
 spn@spnpartner.co.kr

**innisfree**  
 GREEN LOUNGE

Project : INNISFREE GREEN LOUNGE  
 Site location : 동대문 디자인 플라자  
 Open date : 2017.00.00

notes

area	SELLING		STORAGE		TOTAL (M2)	drawing title	drawing no.
	M2	PY	M2	PY			
IF						FACADE	FL-01
						scale(A3)	1/30
						approved	2017.00.00
						revision	2017/09/12
TOTAL	36.5	11.06	1.4	0.4	37.9/11.46		001
	96.3(%)		3.7(%)		100(%)		

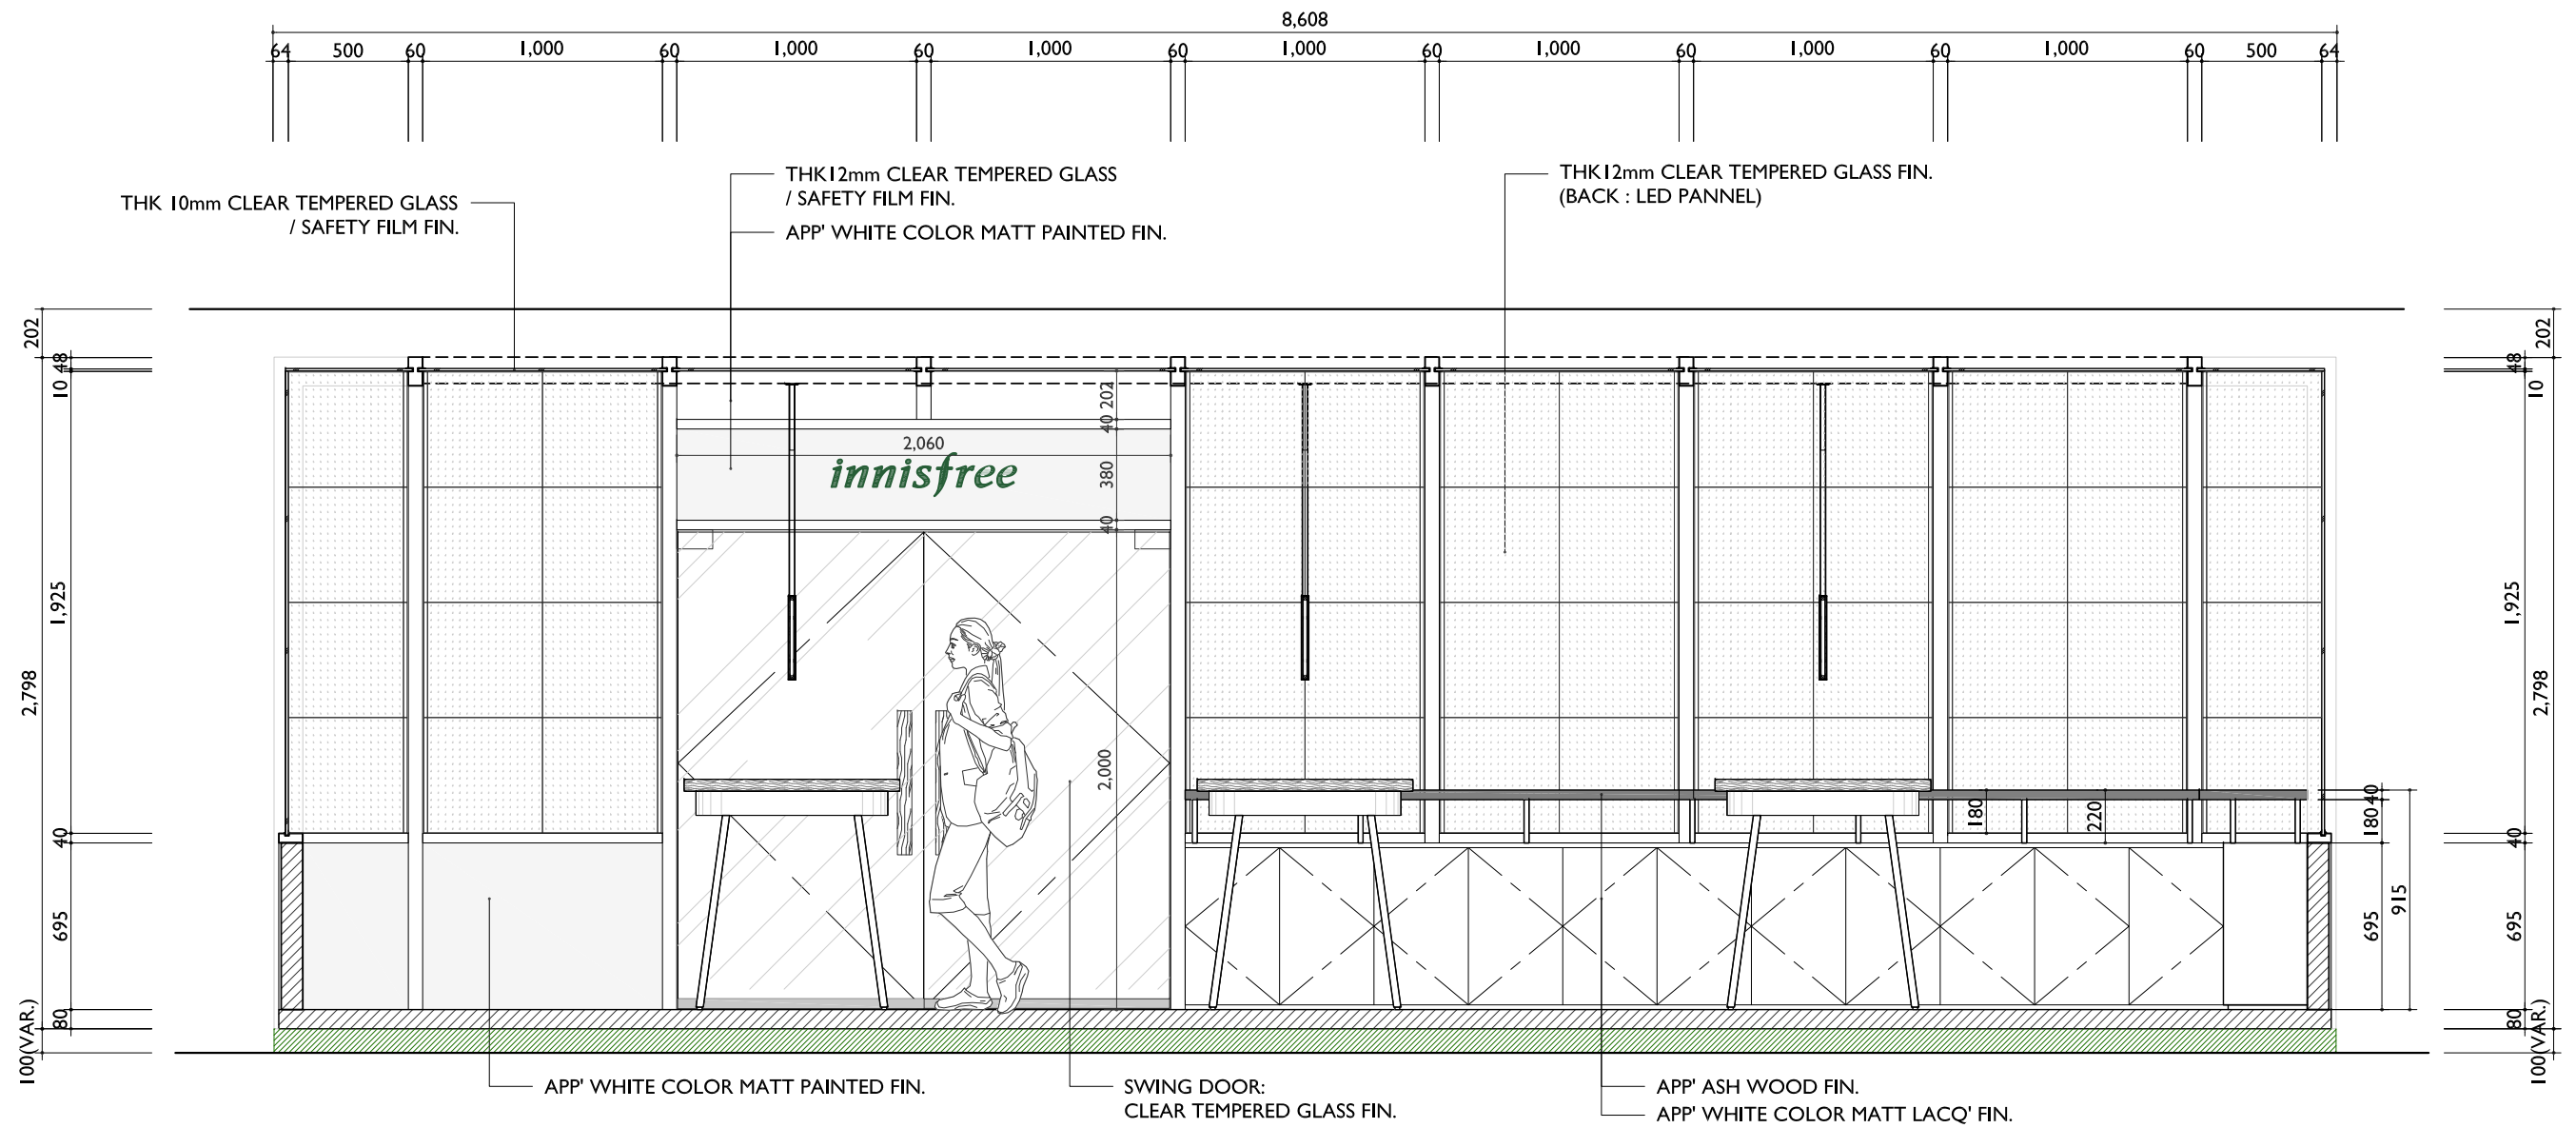

# ELEVATION C'

I ELEVATION C'

SCALE(A3):1/30

**SP & PARTNER**  
 M-PLUS B/D, 32, Eonju-ro, 126 Gil,  
 Gangnam-gu, Seoul, Korea. 135-832  
 T.+82 2 2137 0300 F.+82 2 2137 0306  
 spn@spnpartner.co.kr

**innisfree**  
 GREEN LOUNGE

Project : INNISFREE GREEN LOUNGE  
 Site location : 동대문 디자인 플라자  
 Open date : 2017.00.00

notes

area	SELLING		STORAGE		TOTAL (M2)	drawing title	drawing no.
	M2	PY	M2	PY			
IF						scale(A3)	FL-01
						approved	2017.00.00
						revision	2017/09/12
TOTAL	36.5	11.06	1.4	0.4	37.9/11.46		001
	96.3(%)		3.7(%)		100(%)		

