

1  
A-104

성북동 마을활력소 광역배치도

S: 1/1,800


\* note

no.	revision	date	drawn	checked
△				
△				
△				

**metaa** METAA Architects&Associates  
 Metabolic Evolution Through Art and Architecture  
 (Seongbuk-dong) 6F Seongbuk-Plaza 122 Seongbuk-eo,  
 Seongbuk-gu, Seoul, South Korea 02937  
 Tel +82. 2. 747. 8836 / Fax +82. 2. 747. 8834

project title	architect
drawing title	drawn by
	scale
	drawing no.

approved by
date

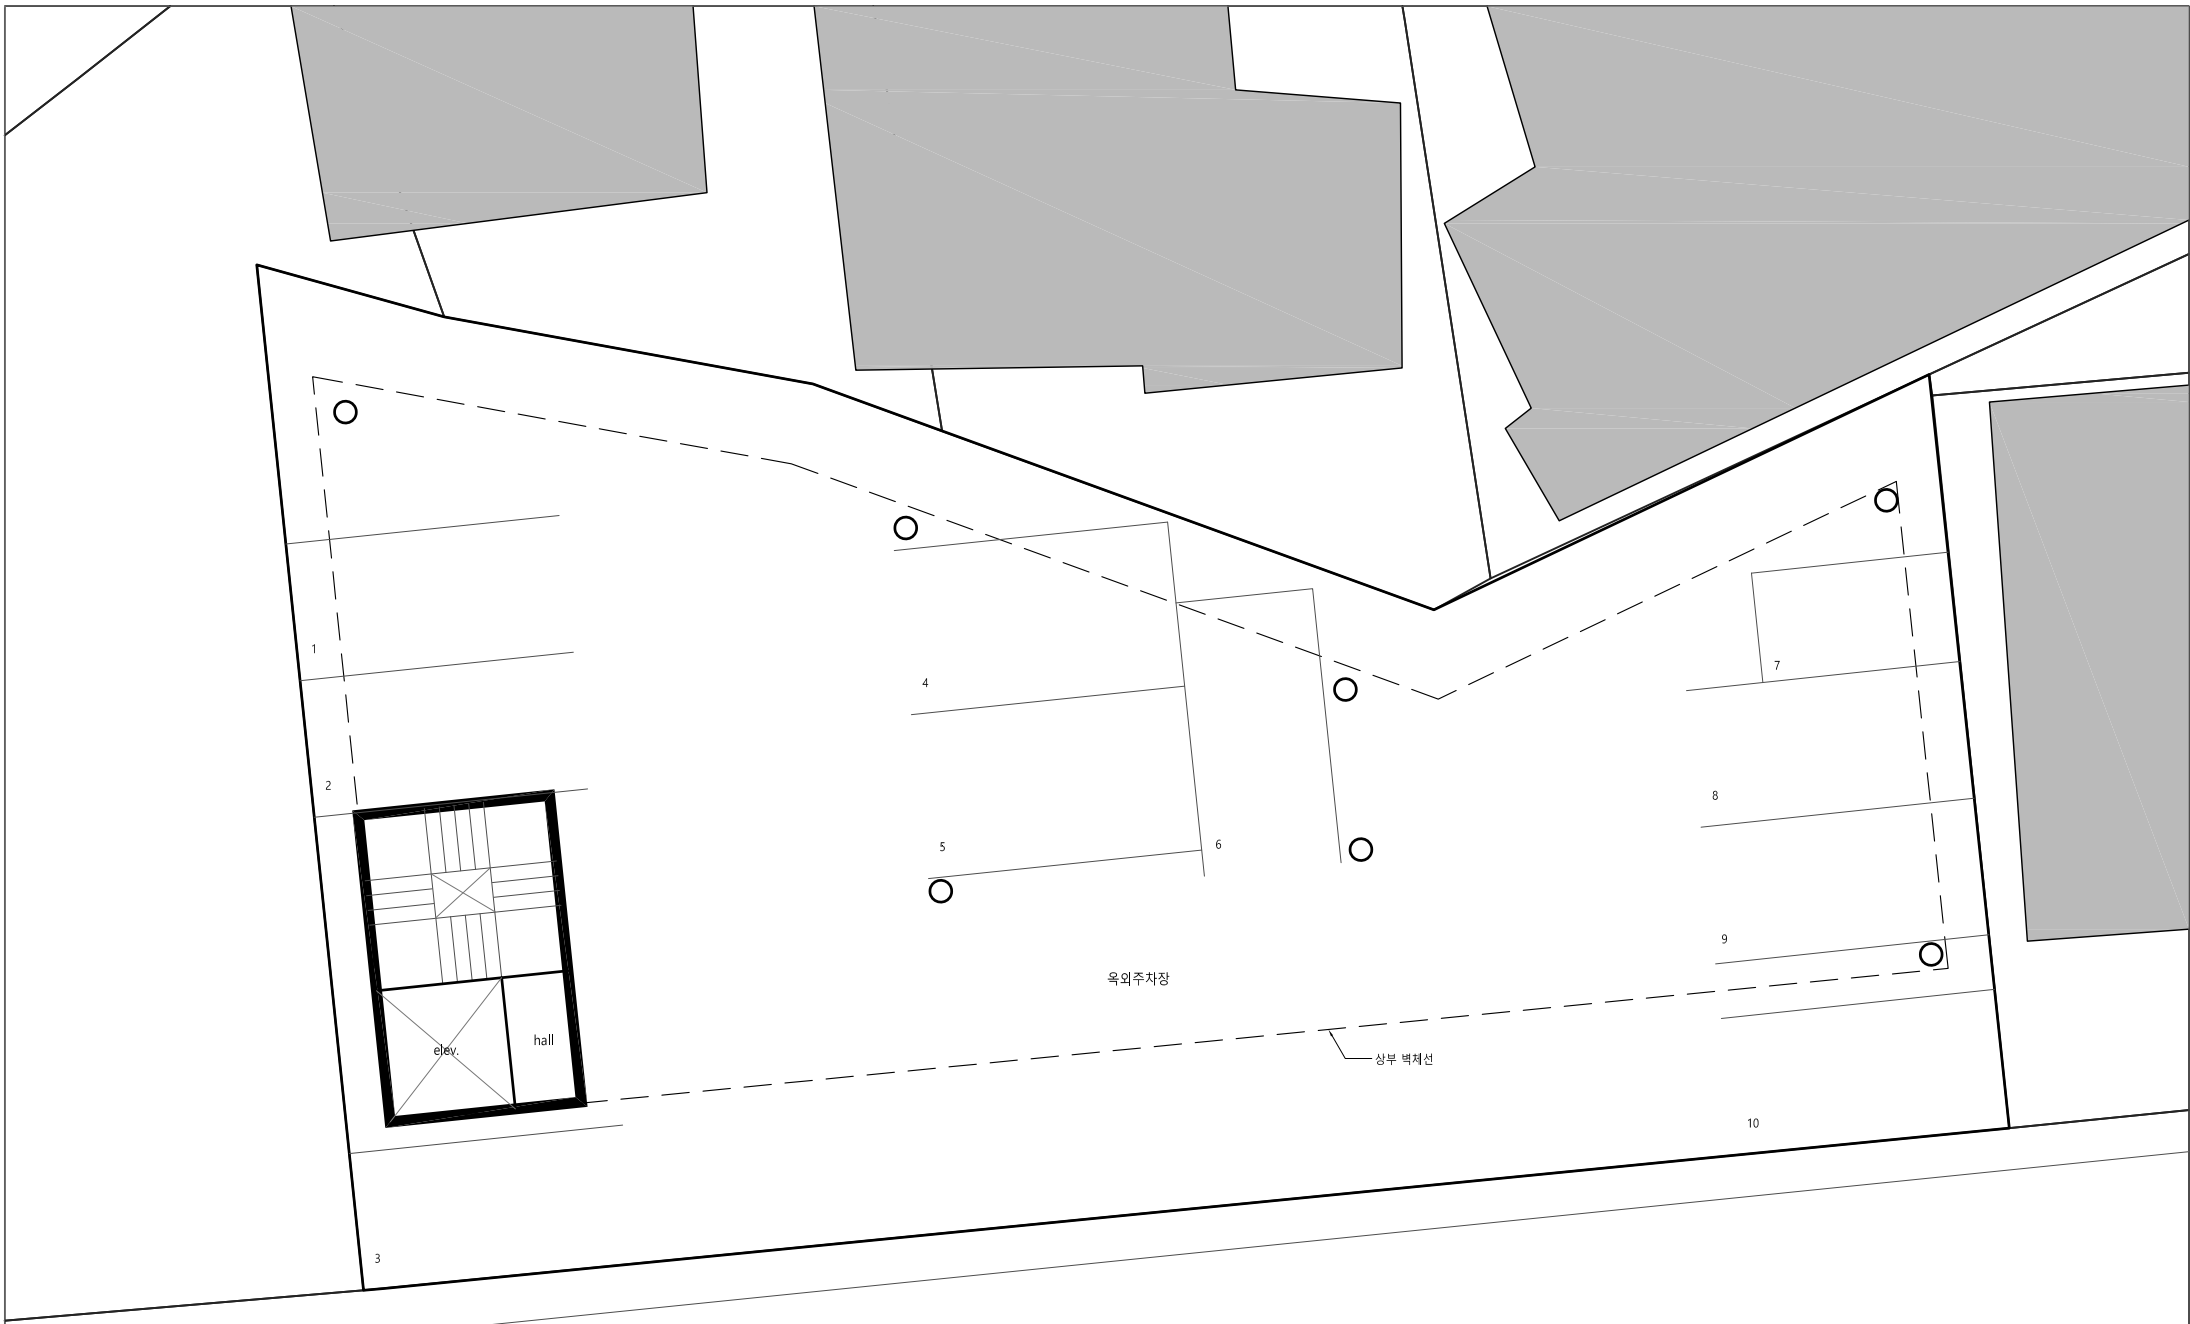

1 지상1층 평면도  
A-101 S. 1/100

\* note

△				
△				
△				
no.	revision	date	drawn	checked

**metaa** METAA Architects&Associates  
 Metabolic Evolution Through Art and Architecture  
 (Seongbuk-dong) 66 Seongbuk-Plaza, 122 Seongbuk-ro,  
 Seongbuk-gu, Seoul, South Korea 02637  
 Tel +82. 2. 747. 8836 / Fax +82. 2. 747. 8834

project title		
drawing title		

architect		
drawn by	approved by	
scale	date	
drawing no.		


인접대지경계선 (레벨차 2.4M 가정)

지상2층한계선 (정복거리 1.5M)

지상3층한계선 (정복거리 4.35M)

지상4층한계선 (정복거리 6.0M)

지상5층한계선 (정복거리 7.65M)

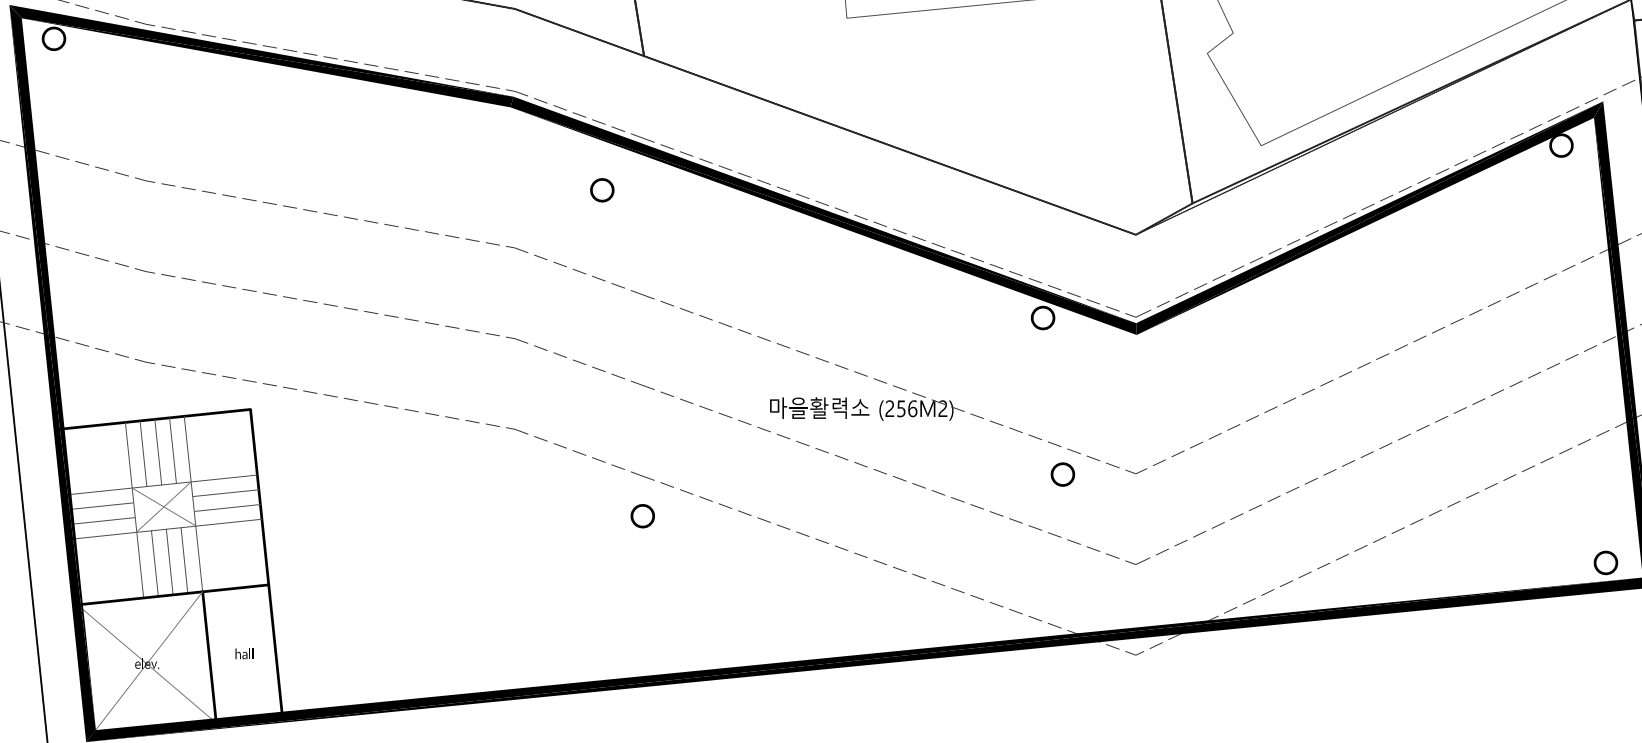

1  
A-101

지상2층 평면도

S. 1/100

\* note

△				
△				
△				
no.	revision	date	drawn	checked



METAA Architects&Associates  
Metabolic Evolution Through Art and Architecture  
(Seongbuk-dong) 6F Seongbuk-Plaza, 122 Seongbuk-ro,  
Seongbuk-gu, Seoul, South Korea 02637  
Tel +82. 2. 747. 8836 / Fax +82. 2. 747. 8834

project title	architect
drawing title	drawn by
scale	approved by
drawing no.	date



인접대지경계선 (레벨차 2.4M 가정)

지상2층한계선 (정북거리 1.5M)

지상3층한계선 (정북거리 4.35M)

지상3층한계선 (정북거리 6.0M)

지상3층한계선 (정북거리 7.65M)

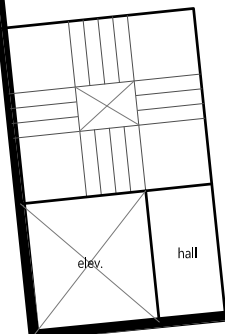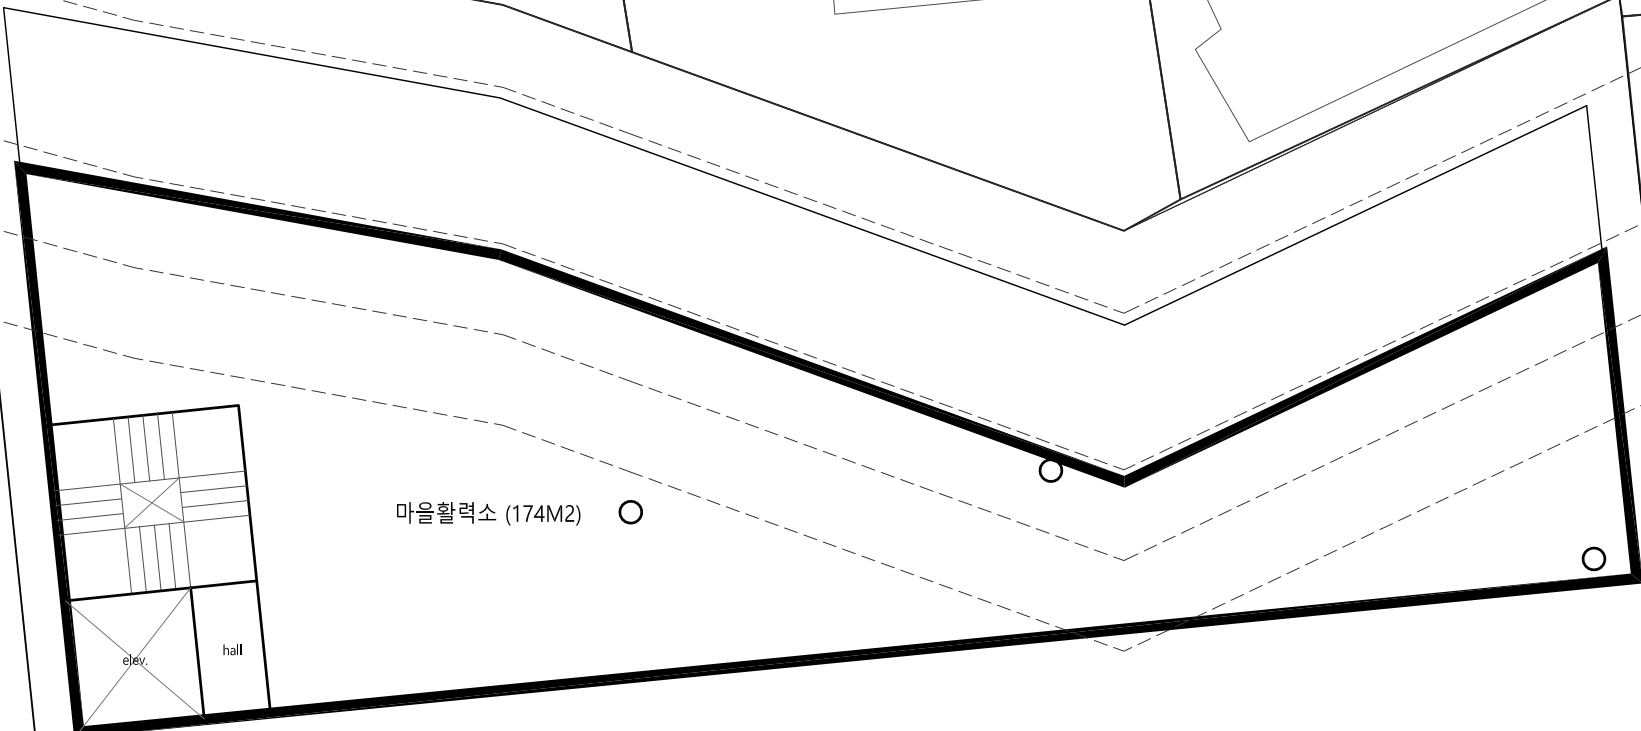

마을활력소 (174M2) ○



1  
A-101

지상3층 평면도

S. 1/100

\* note

△				
△				
△				
no.	revision	date	drawn	checked

**metaa**

METAA Architects&Associates  
 Metabolic Evolution Through Art and Architecture  
 (Seongbuk-dong) 6F Seongbuk-Plaza, 122 Seongbuk-ro,  
 Seongbuk-gu, Seoul, South Korea 02637  
 Tel +82. 2. 747. 8836 / Fax +82. 2. 747. 8834

project title	architect
drawing title	drawn by
scale	approved by
drawing no.	date

architect	drawn by	approved by
scale	date	
drawing no.		


인접대지경계선 (레벨차 2.4M 가정)

지상2층한계선 (정복거리 1.5M)


지상3층한계선 (정복거리 4.35M)

지상3층한계선 (정복거리 6.0M)

지상3층한계선 (정복거리 7.65M)

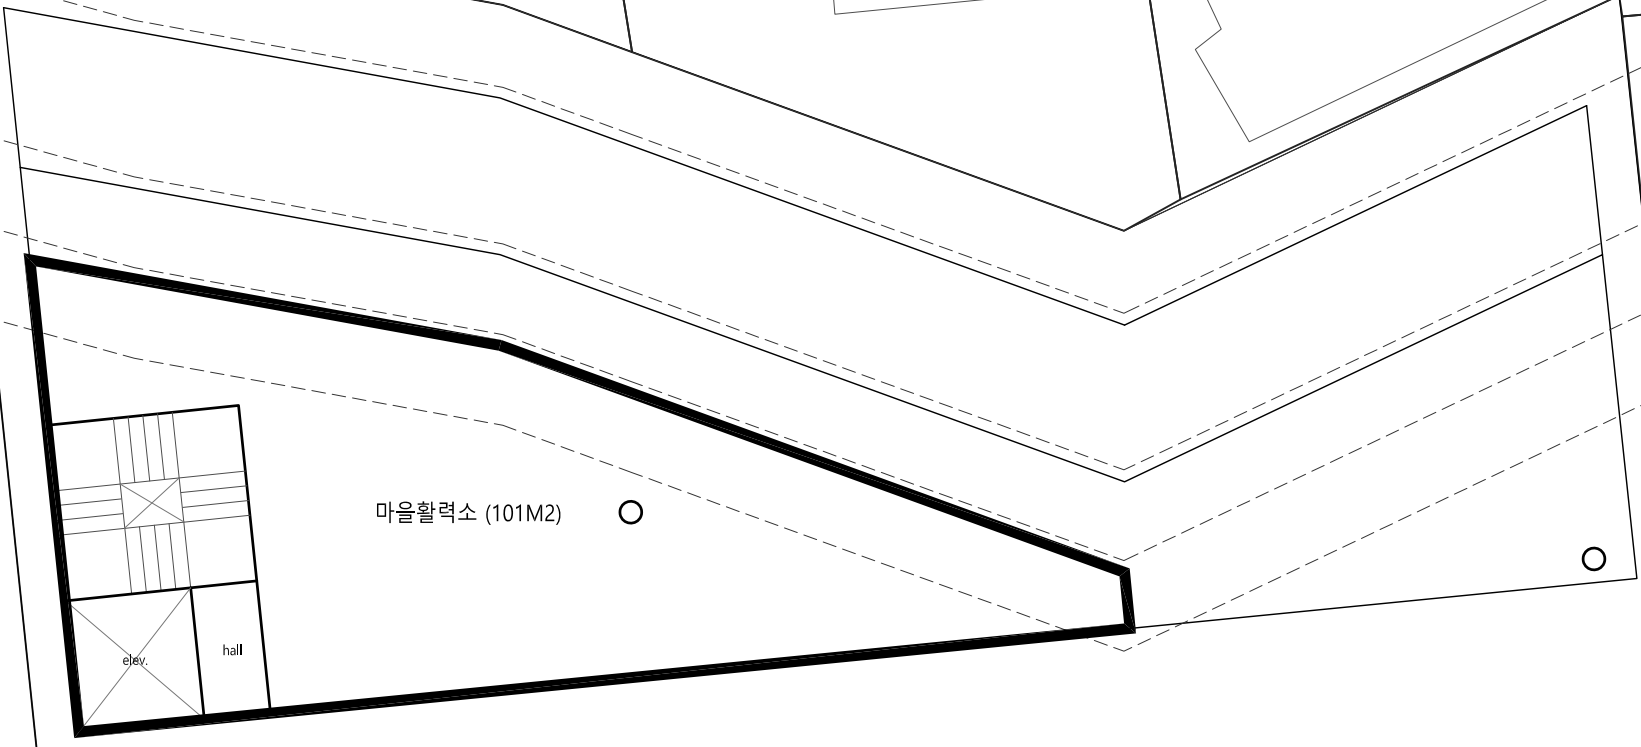

마을활력소 (101M2)

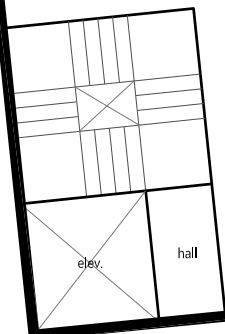

1  
A-101

지상4층 평면도

S. 1/100

\* note

△				
△				
△				
no.	revision	date	drawn	checked



METAA Architects&Associates  
 Metabolic Evolution Through Art and Architecture  
 (Seongbuk-dong) 6F Seongbuk-Plaza, 122 Seongbuk-ro,  
 Seongbuk-gu, Seoul, South Korea 02637  
 Tel +82. 2. 747. 8836 / Fax +82. 2. 747. 8834

project title	architect
drawing title	drawn by
scale	approved by
drawing no.	date