
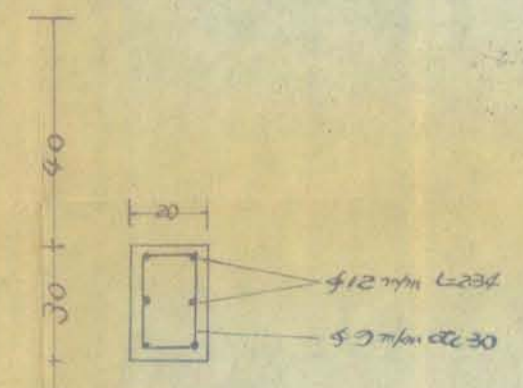
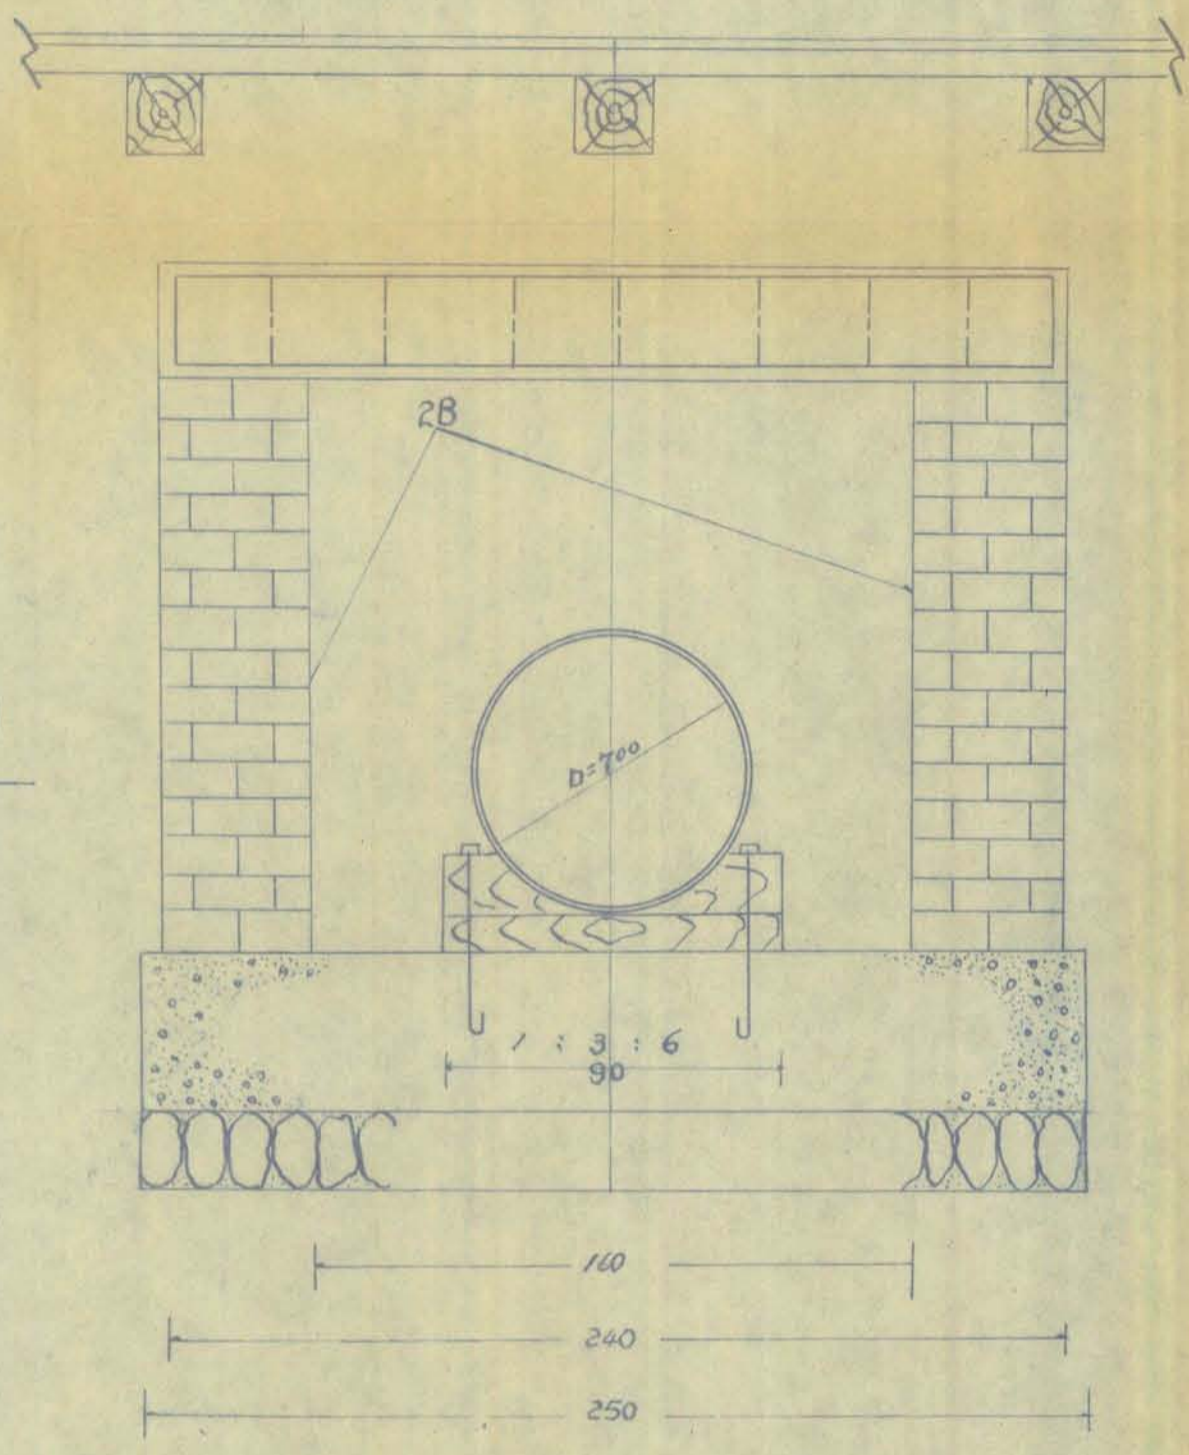


電車軌道橫斷一般構造圖

A~A 断面圖 S=1:20

單線 平面圖 S=1:20

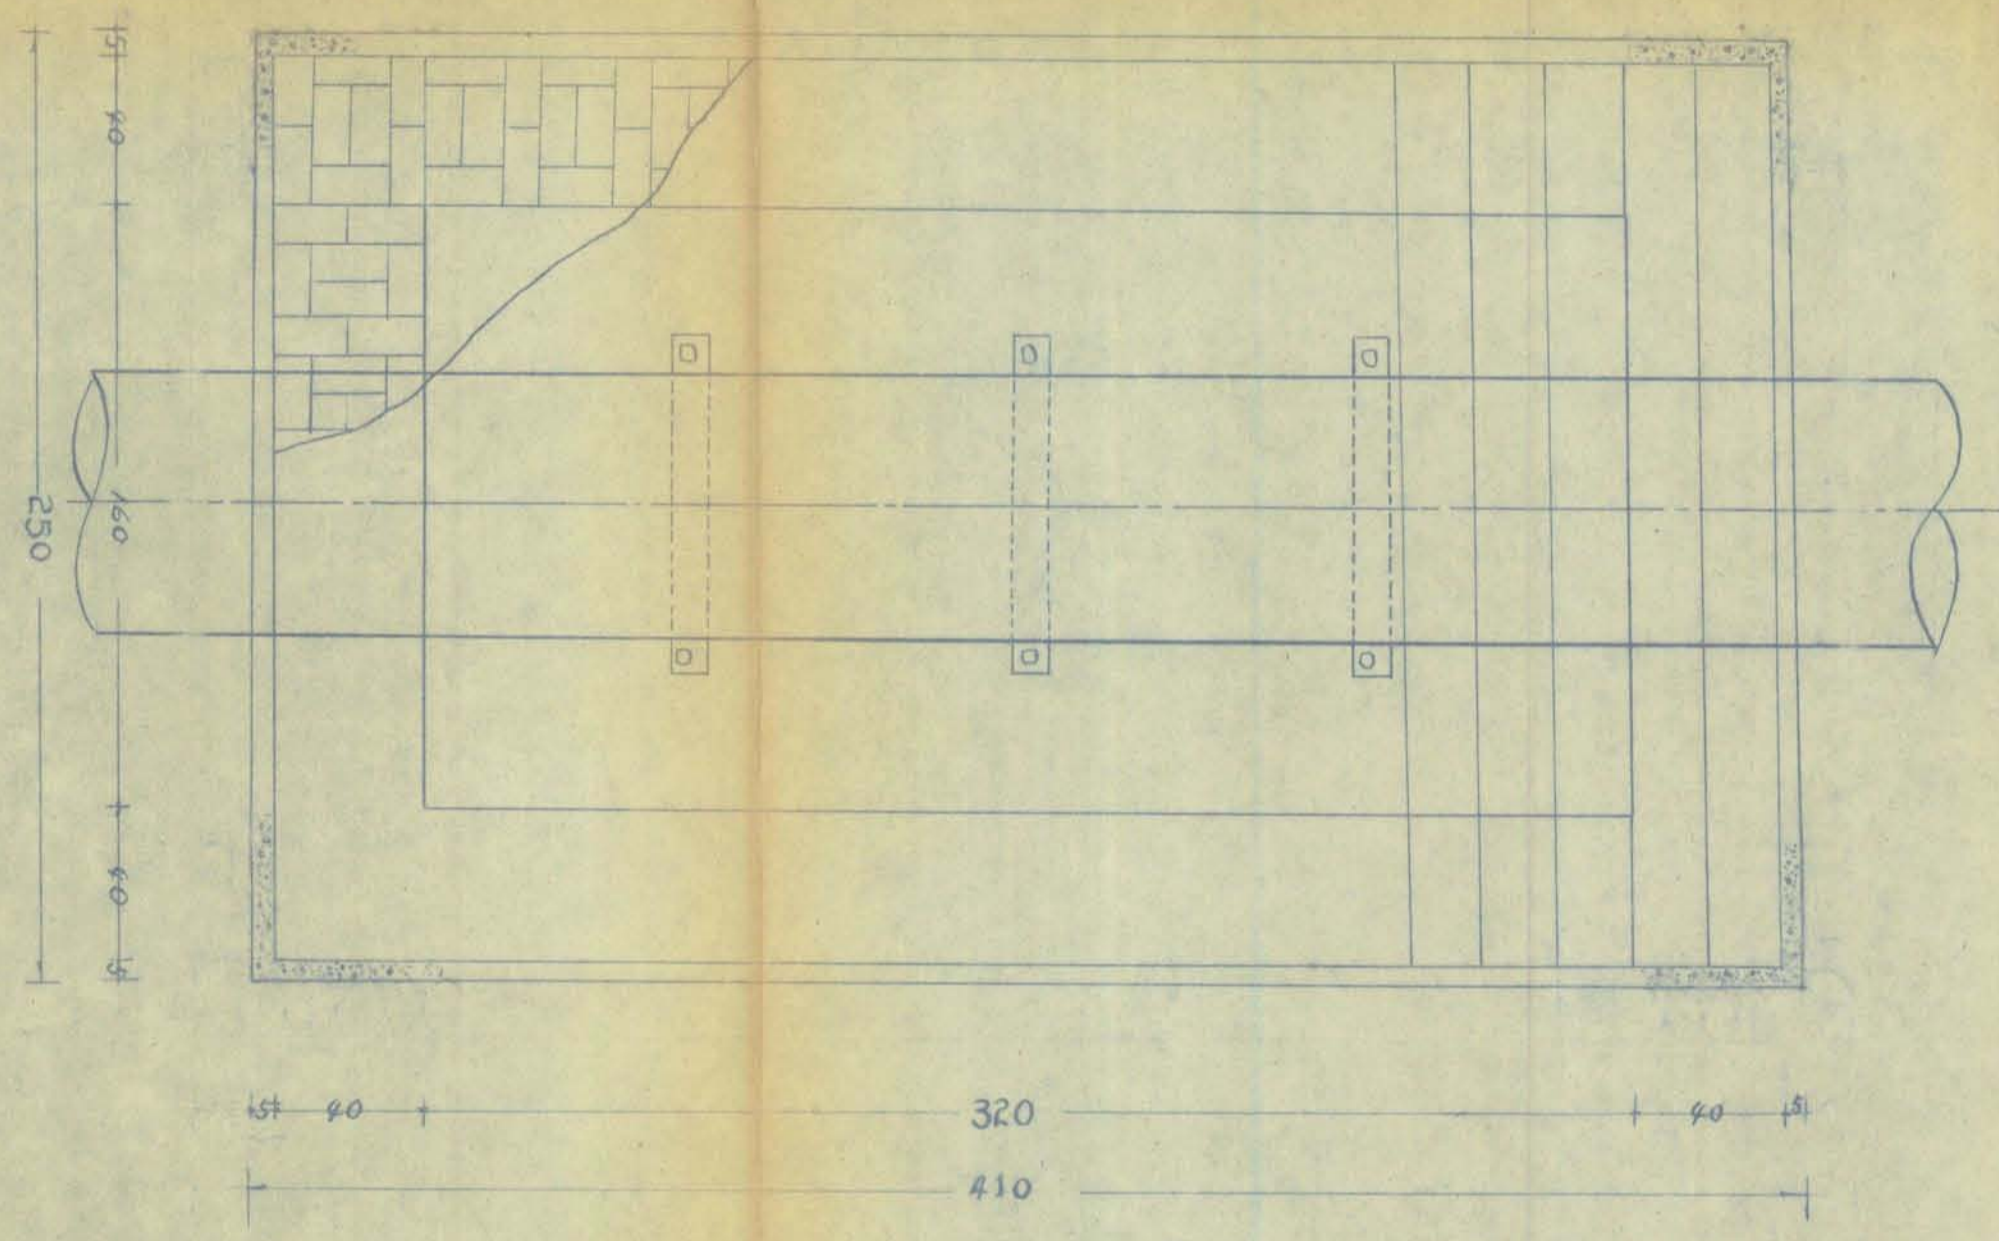

곡관보호공준법

(A: 45°, 22.5°, 11.25° ELBOW)


관경	H	A	B	b ₁	b ₂	f	2L	비고
D=800 ~700mm	95	40	120	50	70	30	270	

재료표


(개량)

관경	콘크리트(1:3:6)	거푸집	조약준	비고
D=800 ~700mm	1.75 M ³	4.94 M ²	0.64 M ³	


複線 平面圖 S=1:20

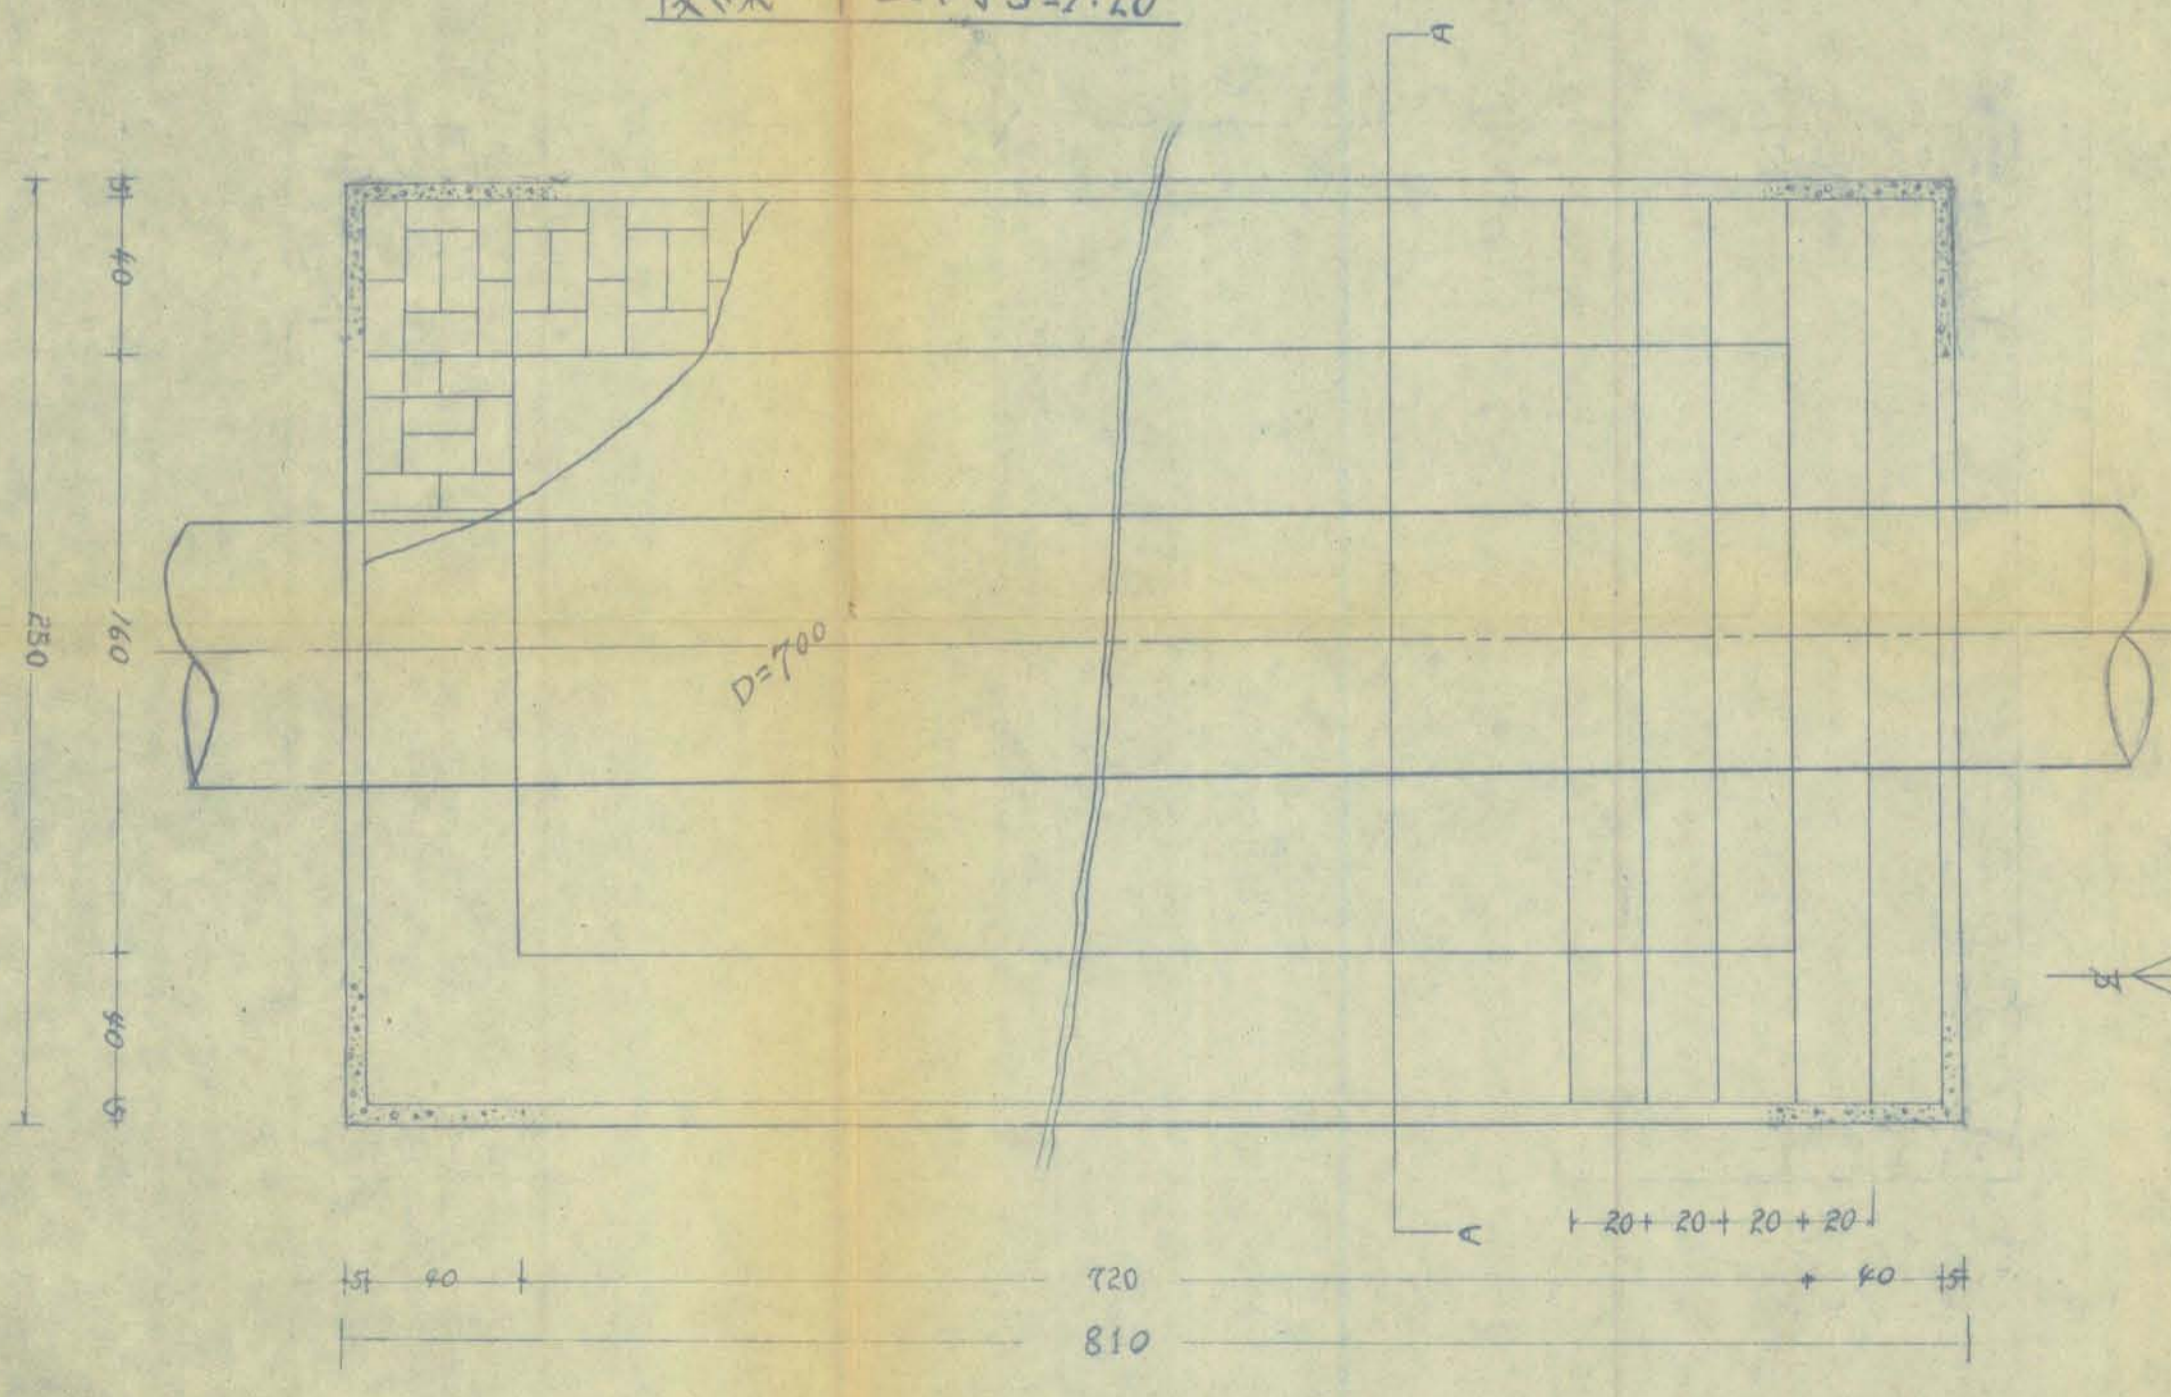

45° 곡관보호공

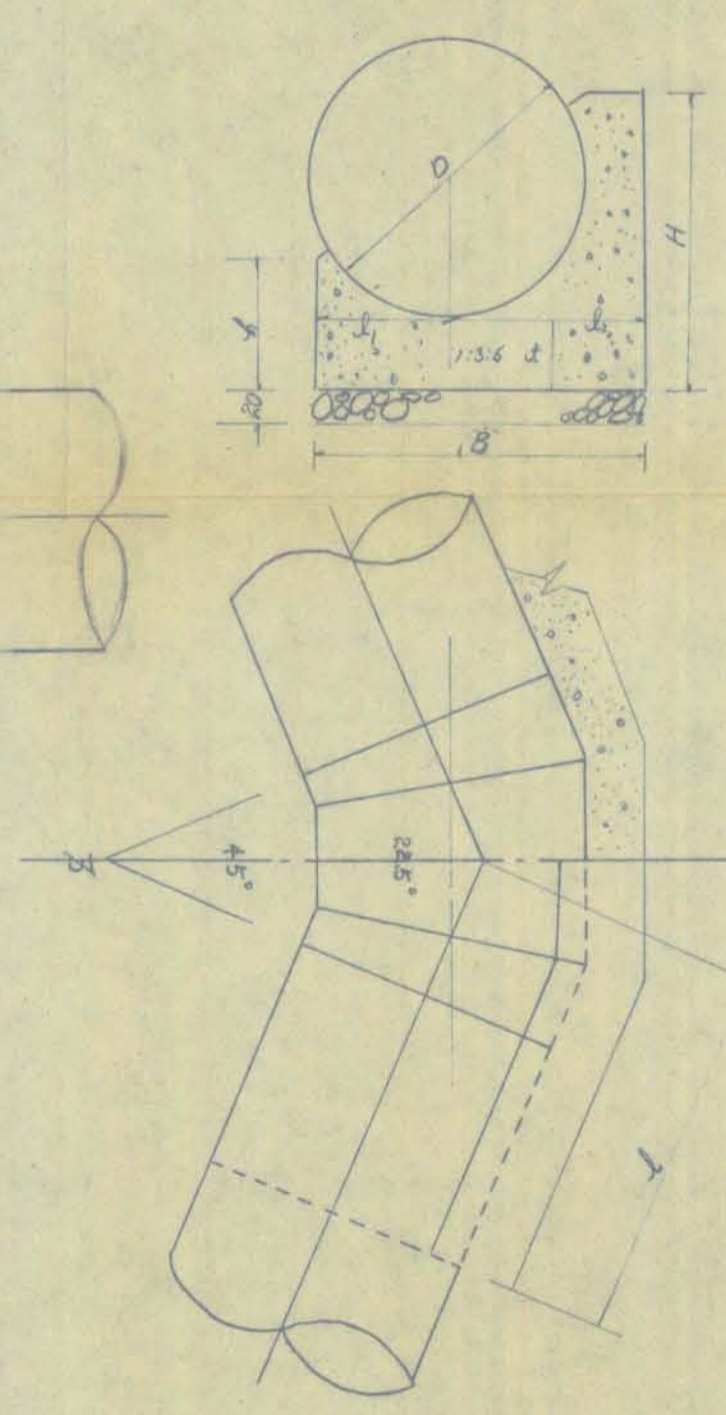

225° 곡관보호공

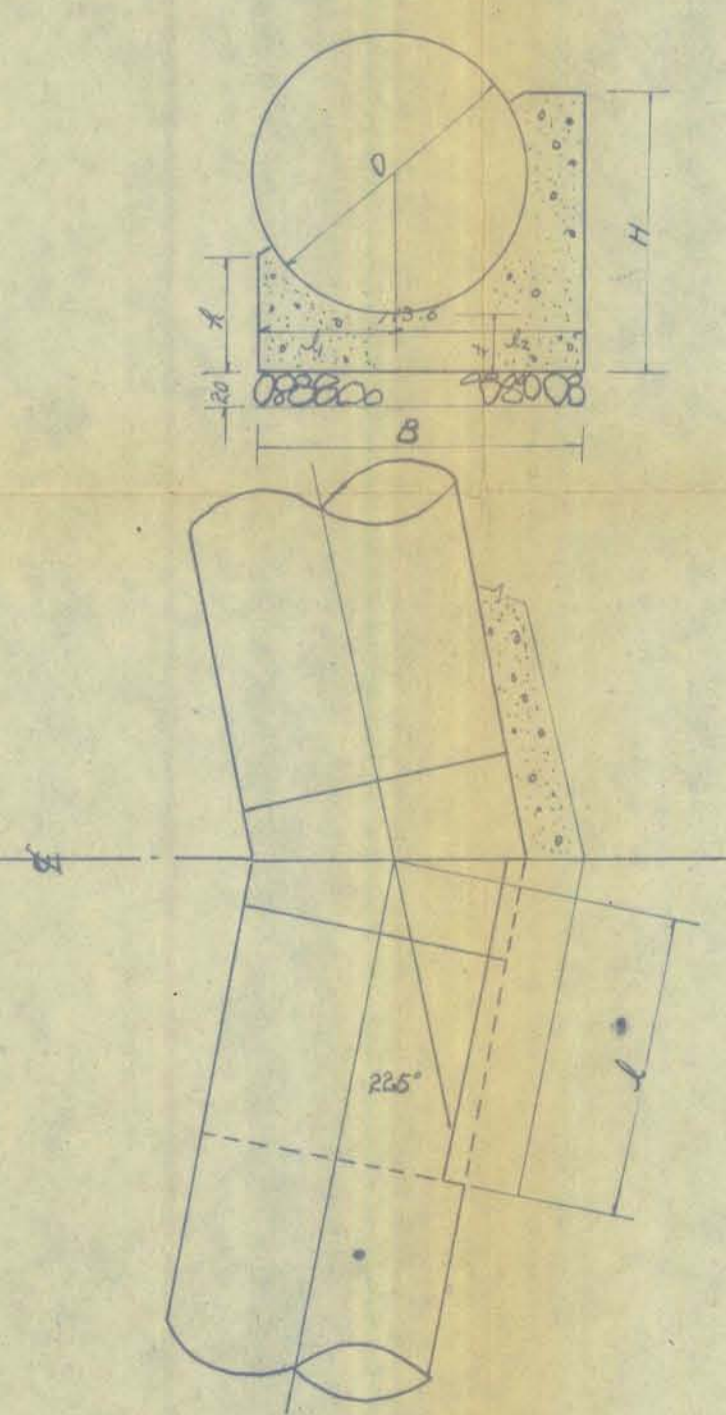

11.25° 곡관보호공

