


서울교 보강계획도 (1) [변경]

S = 1 : 80(A1)
S = 1 : 160(A3)

<교량 수평이동>

평면도

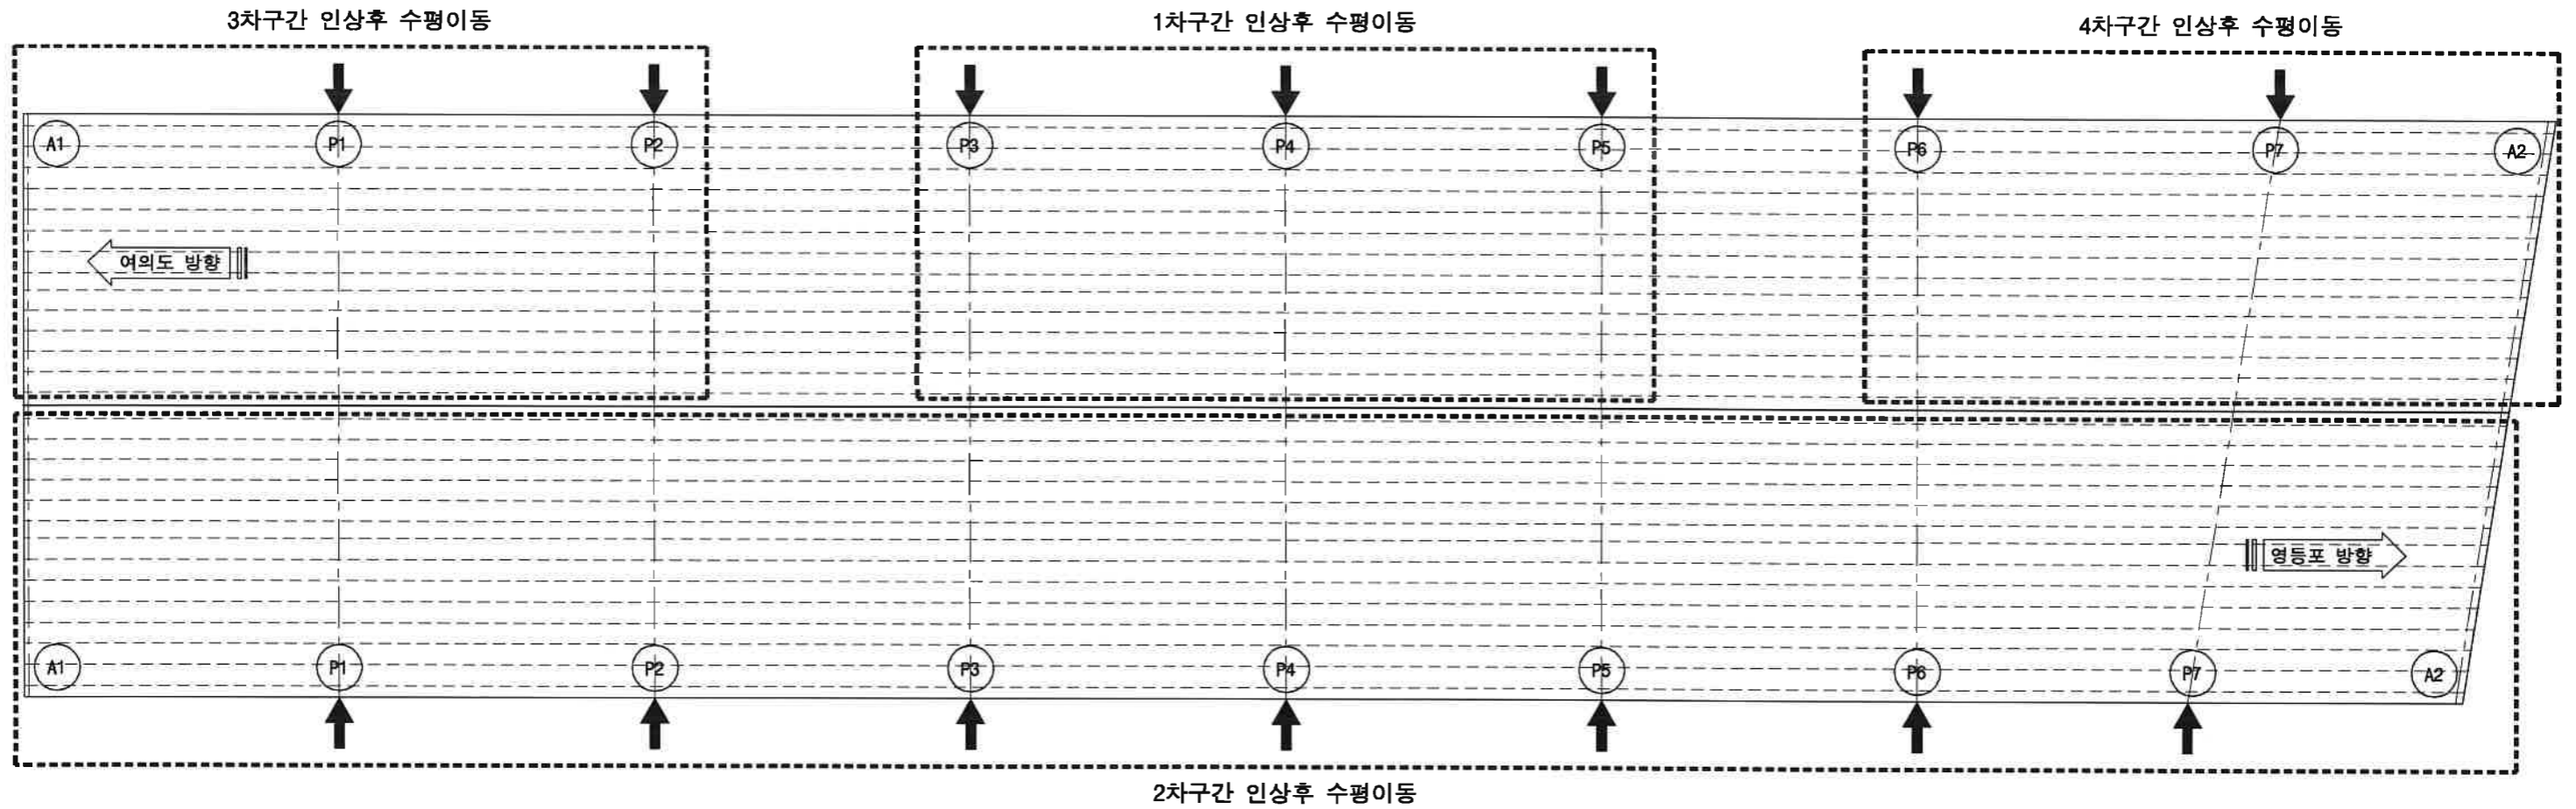


교량상부구조 수평이동 계획도 (1) [변경]

S = 1 : 80(A1)
S = 1 : 160(A3)

<교각 P1 ~ P7>

개요도

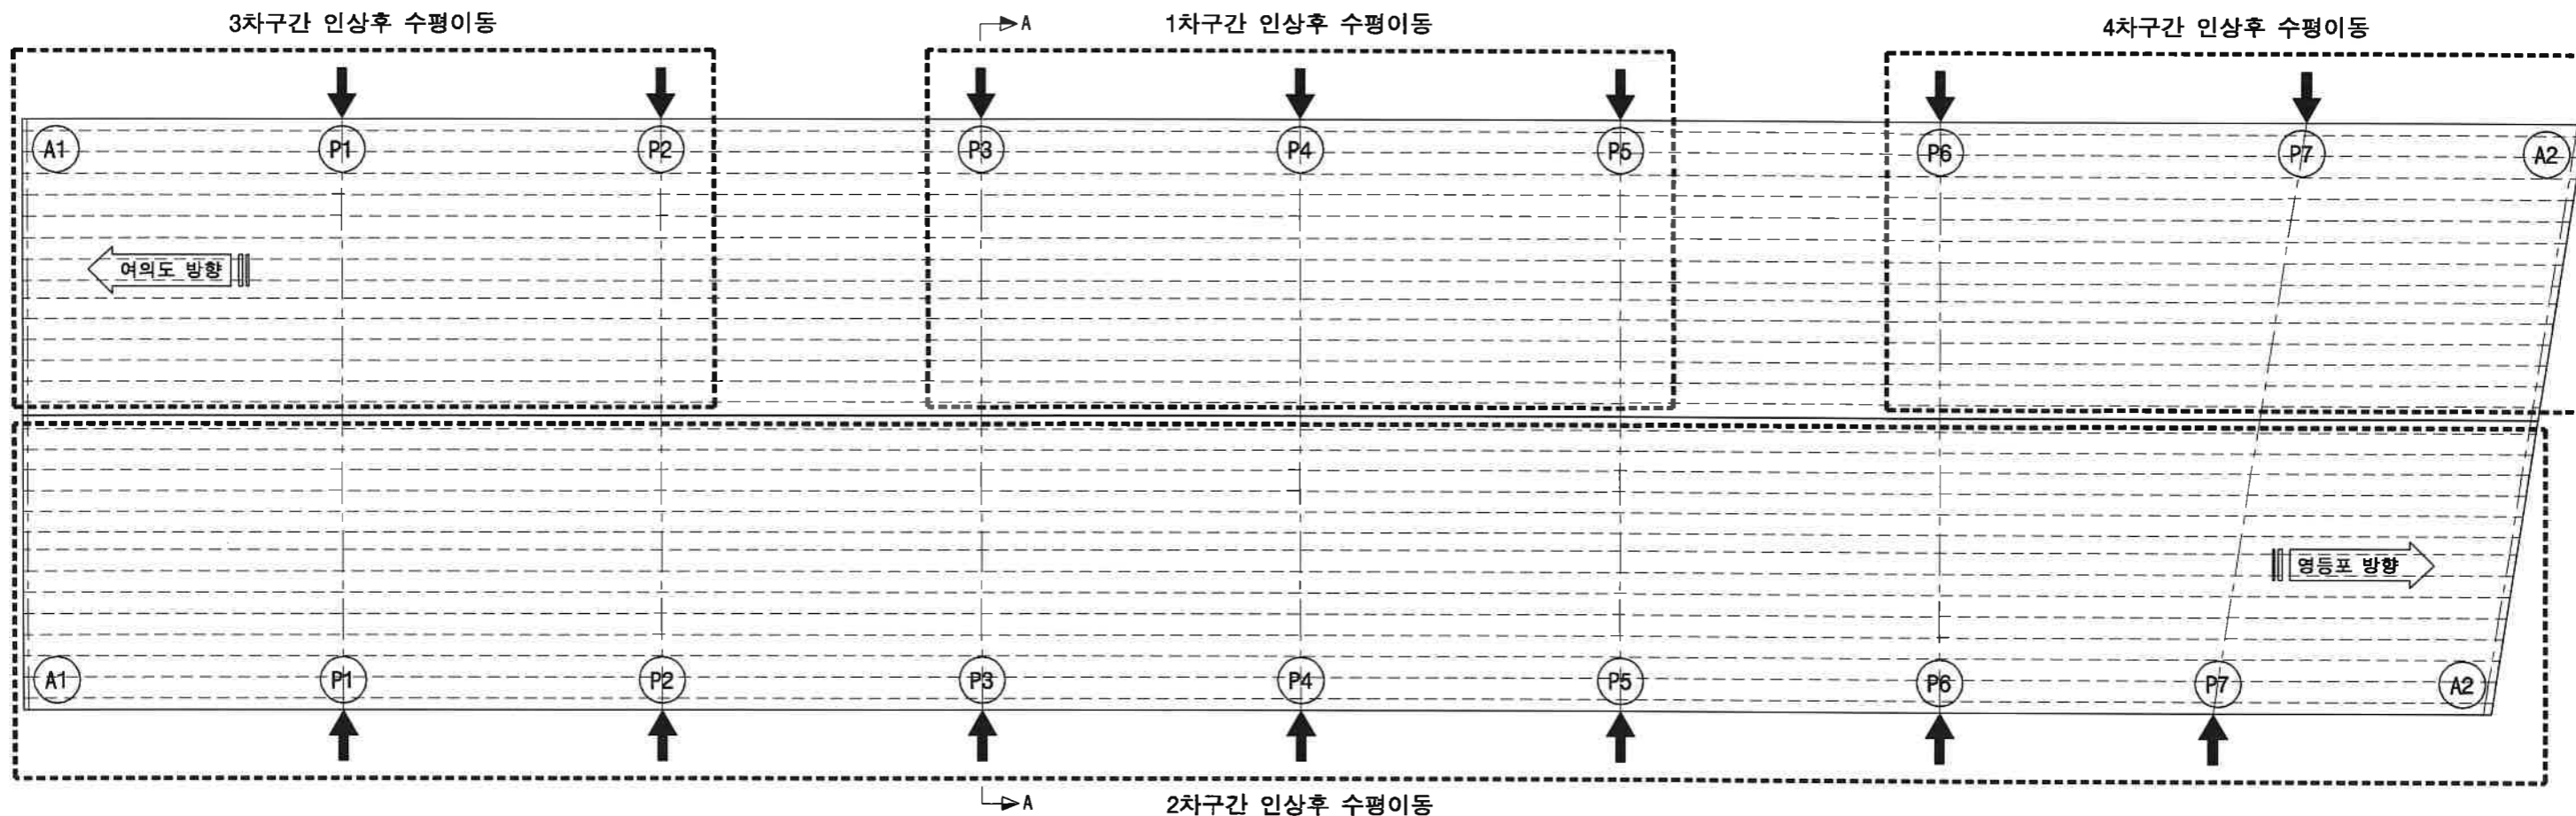

평면도 (상세 "A")

