


■ 위치도

축척 : NONE

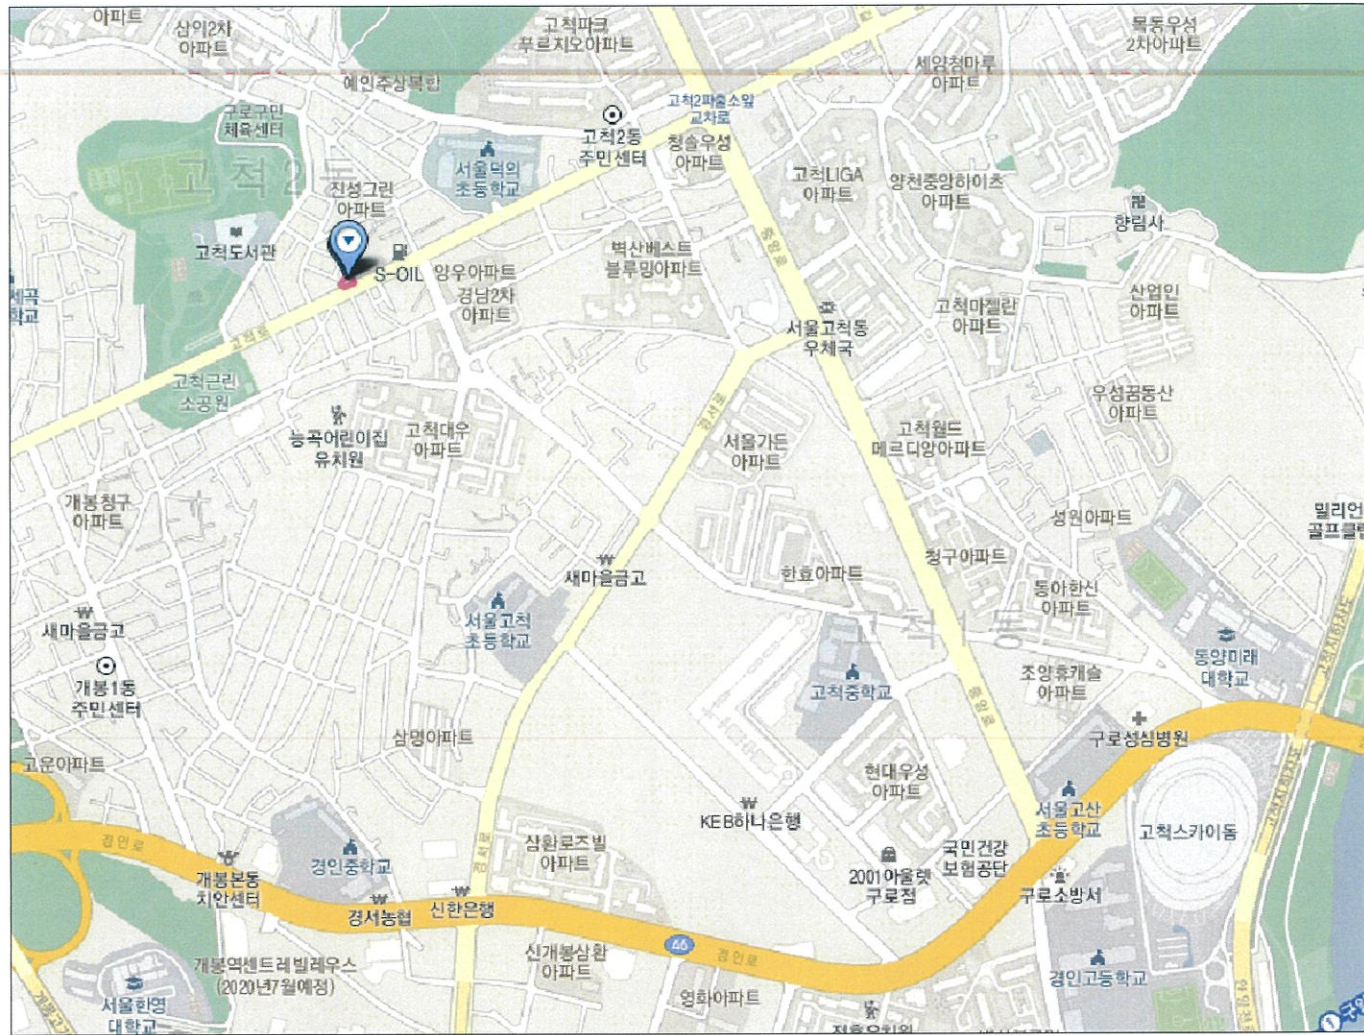


(서울특별시 구로구 고척동 165-18, 6번지)



■ 지적도

축척 : NONE

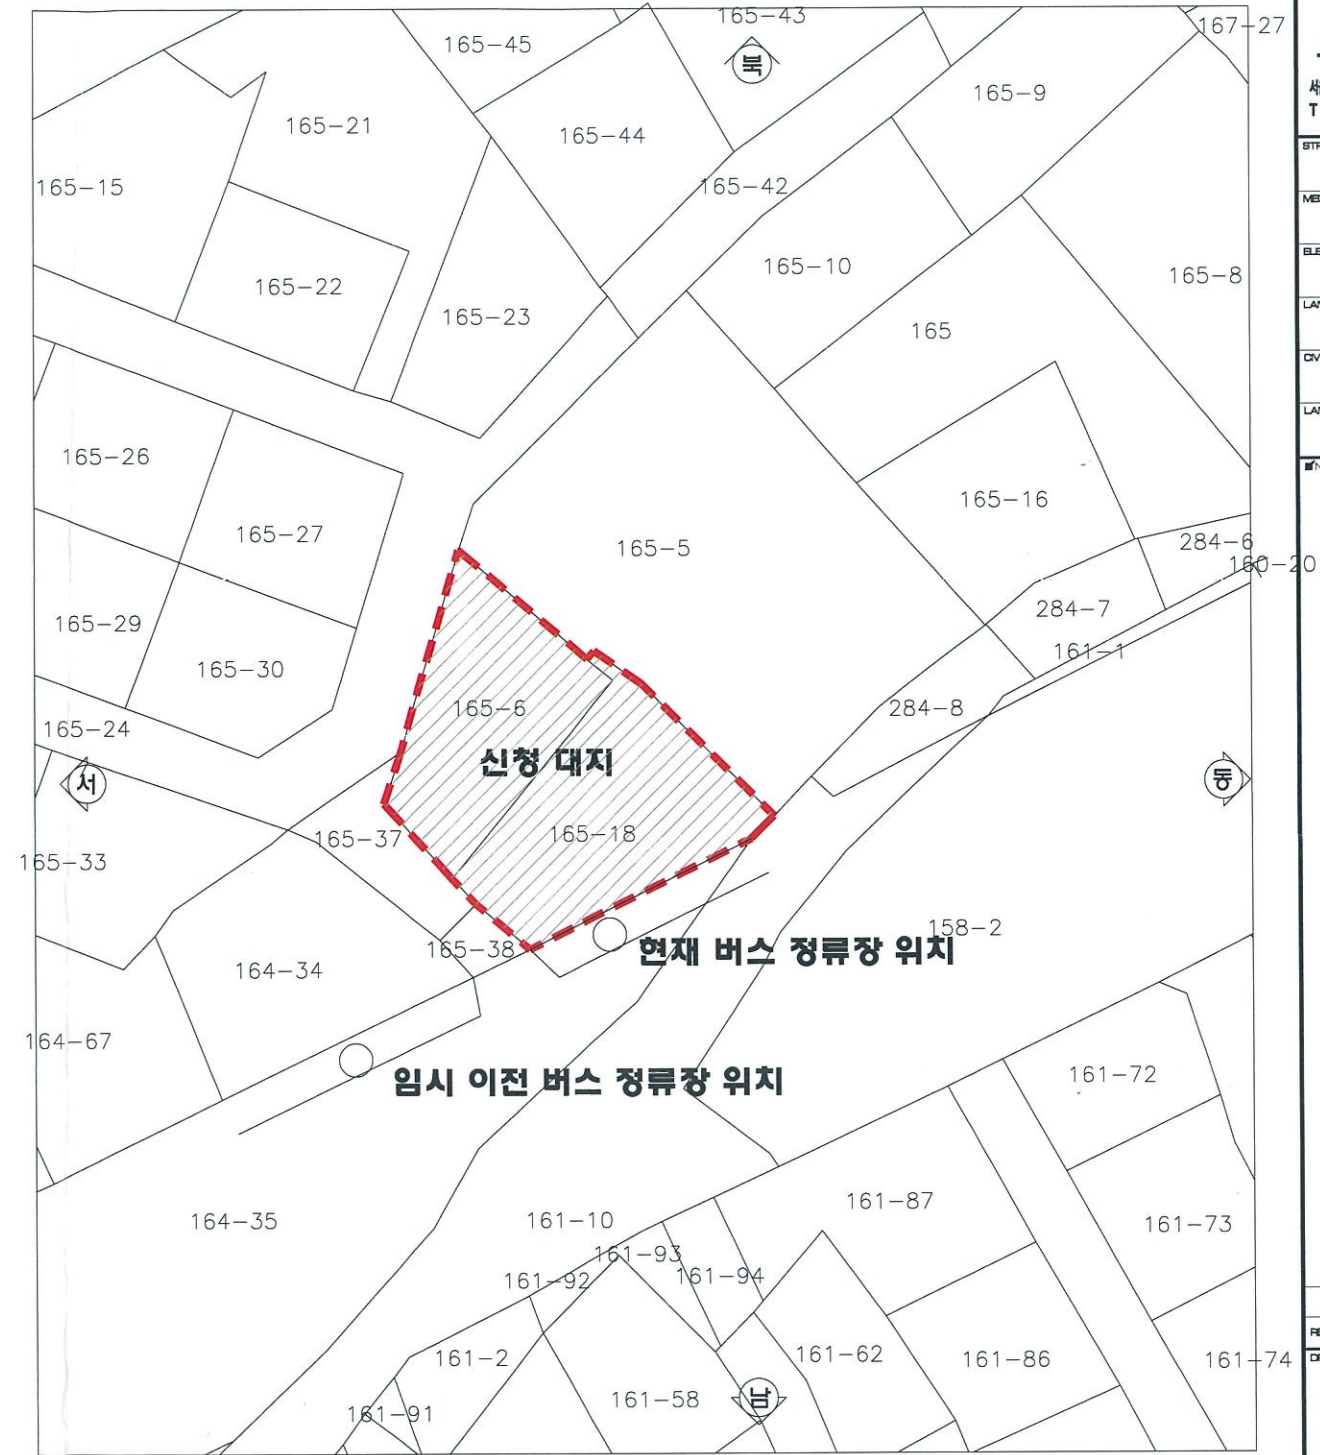

PROJECT TITLE  
**고척동 도시형생활주택**  
 (고척동165-6,18번지)

**AN ARCHI NURI**  
**누리건축사사무소**  
 서울시 강동구 동남로75길13-21 204호(명동, 신동빌딩)  
 T 02 429 6982 HP 010 5329 6982

STRUCTURAL CONSULTANTS  
 MECHANICAL CONSULTANTS  
 ELECTRICAL CONSULTANTS  
 LANDSCAPE DESIGNERS  
 CIVIL ENGINEERS  
 LAND-USE PROTECTION WALL

NOTE

REV.	DATE	REV. DESCRIPTION	APP.

DRAWING TITLE  
**위치도, 지적도**

SUBMITTED BY  
 CHECKED BY  
 DRAWN BY

APPROVED BY

DATE  
 2018. 7.

SCALE  
 A1  
 A3 1 / 100

DRAWING NO.  
 A -  02

SHEET NO.  
 -