

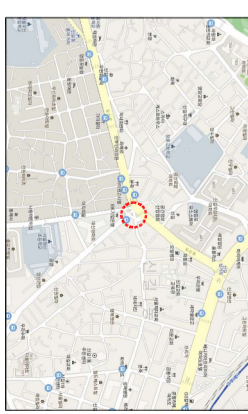
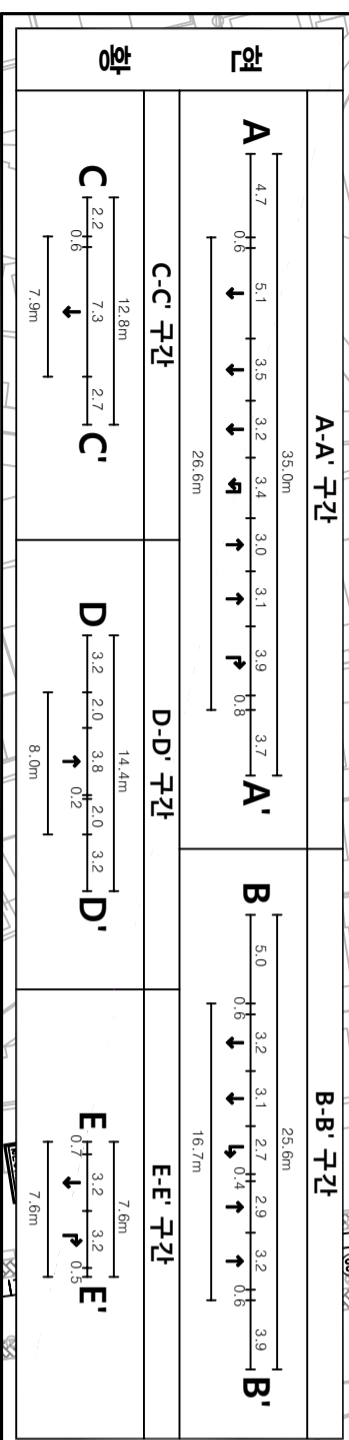


대신시장교차로(현황)

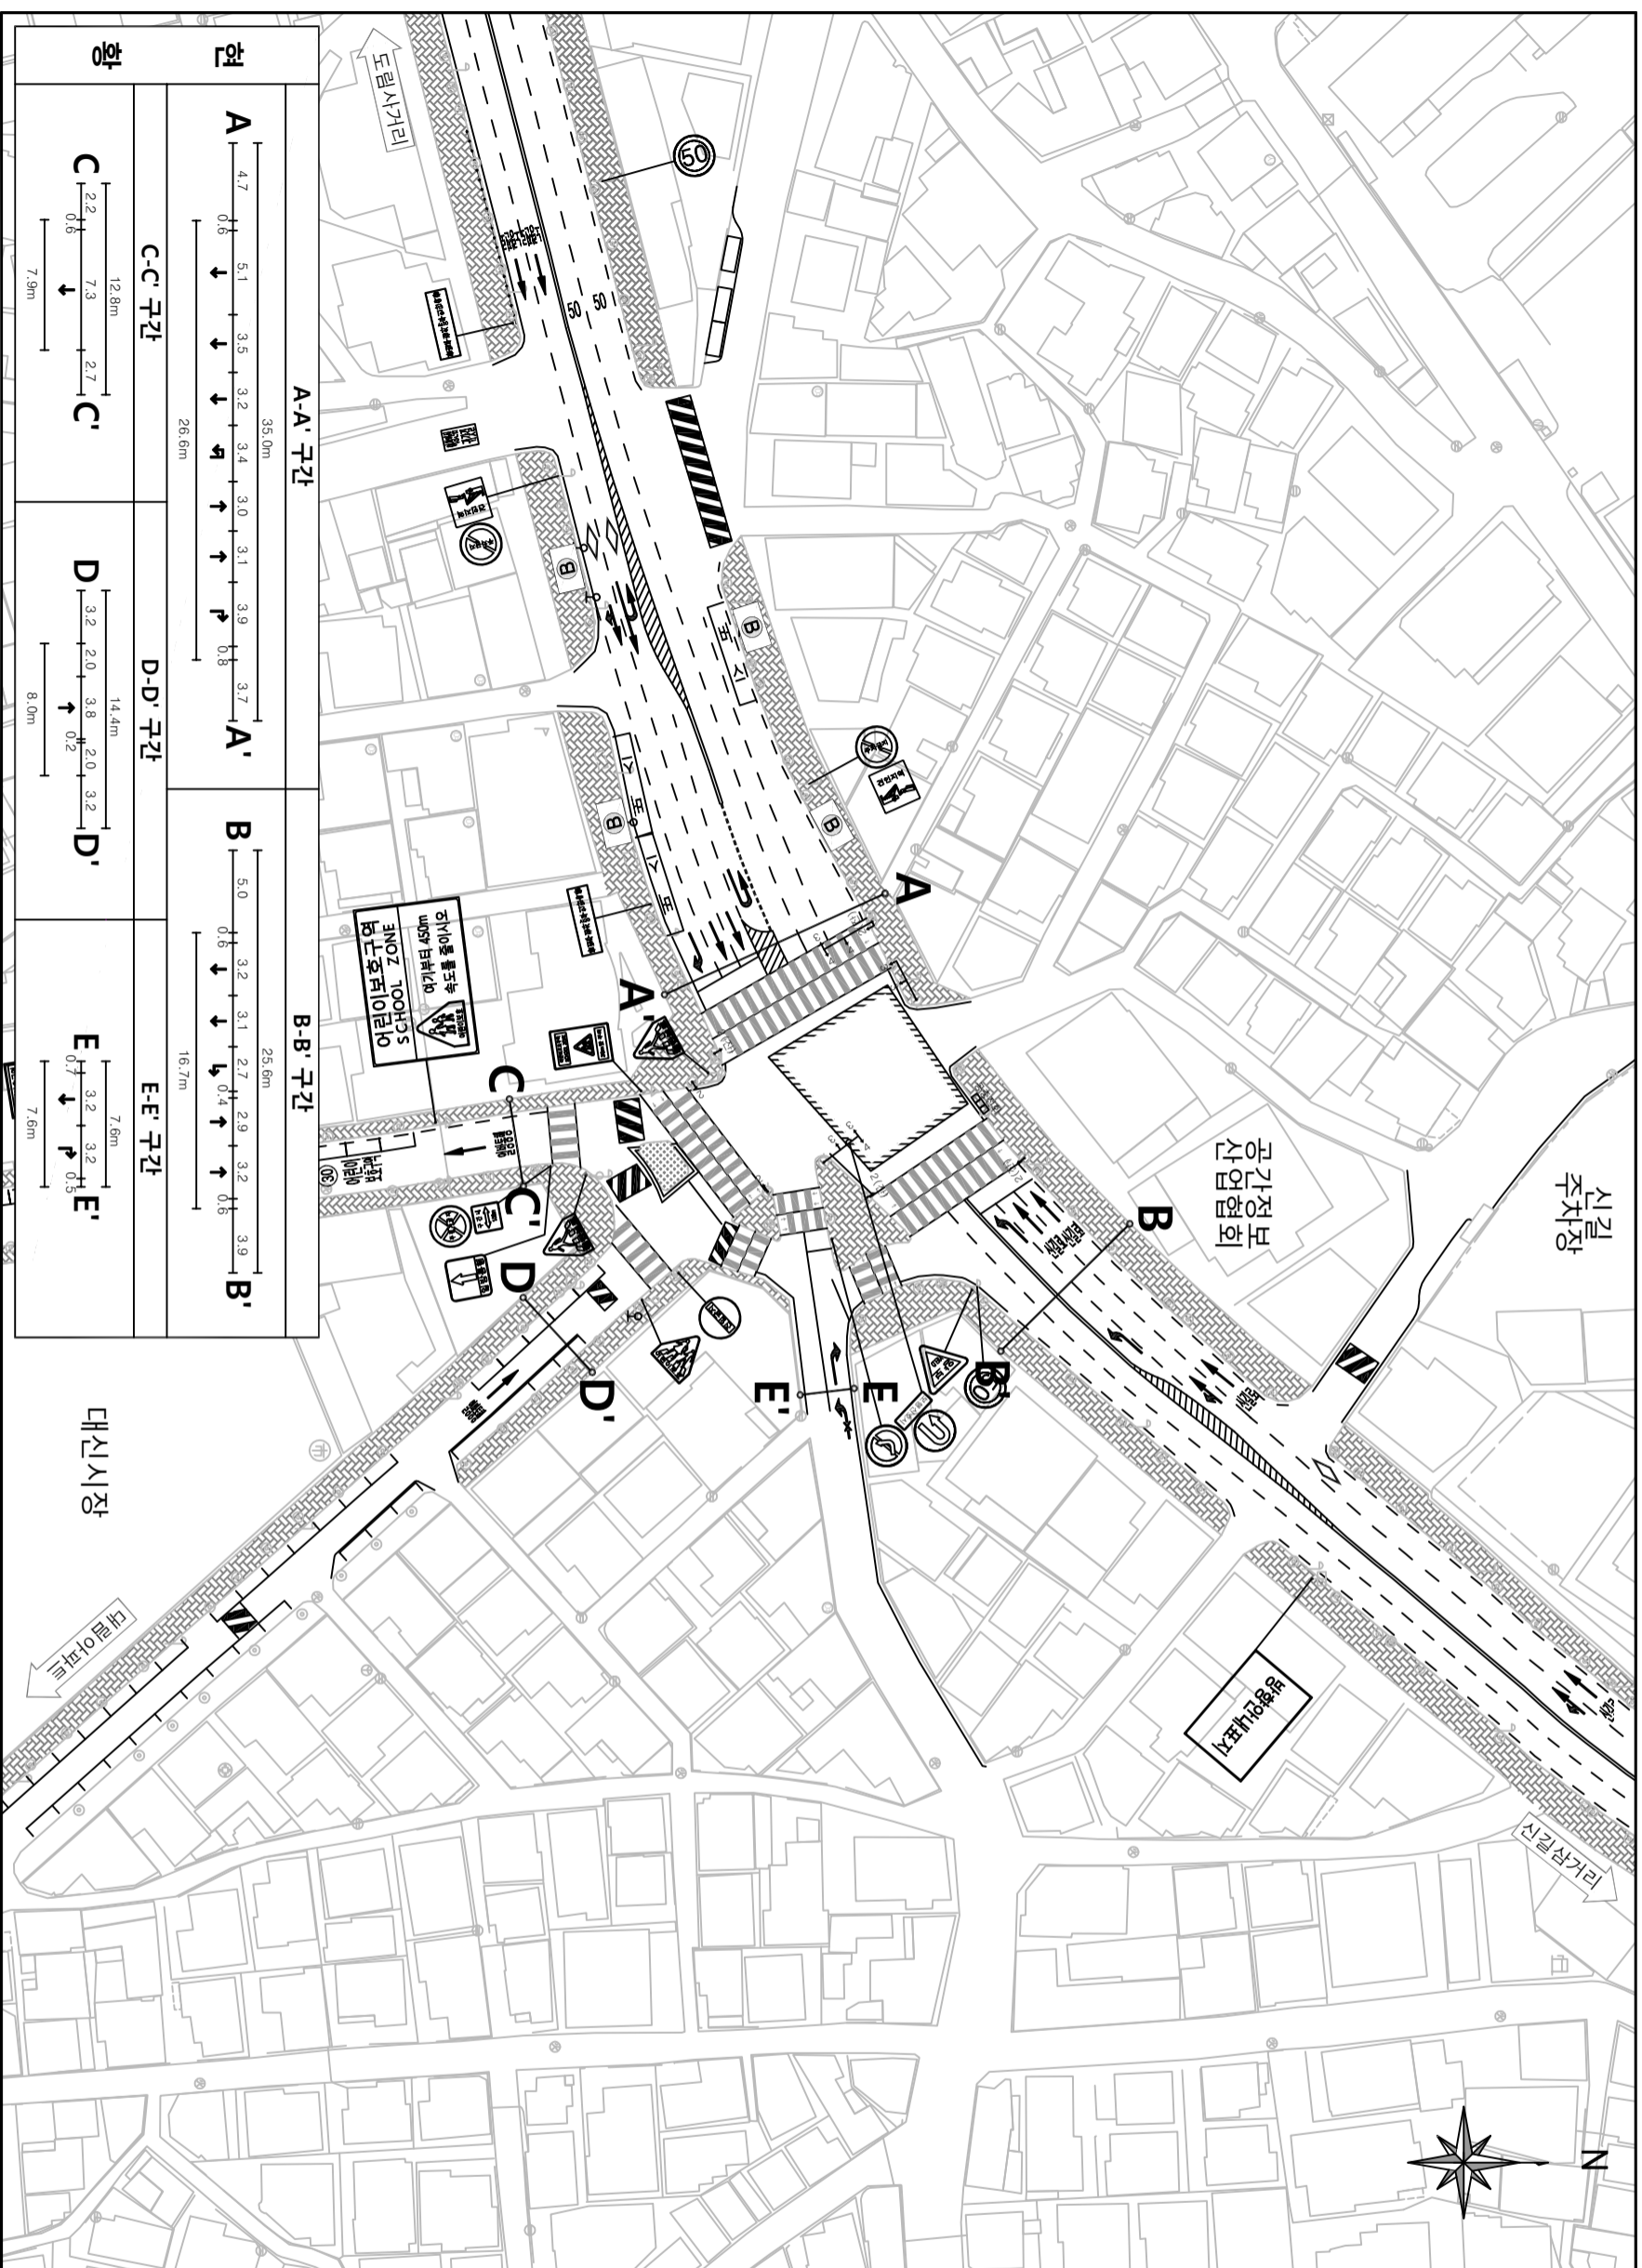

[교통량(차량)]

(단위 : 대/시)

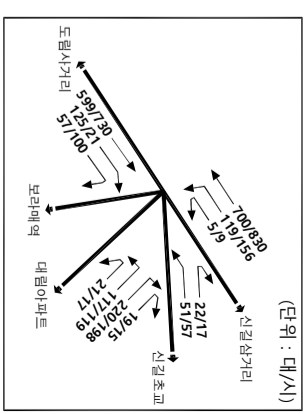


* 오전 (08-09시) / 오후 (18-19시)

구분	Φ1	Φ2	Φ3	주기
현황				150초
	74(3)	38(3)	29(3)	

* 오후첨두시(18:00-19:00시)기준

구분	평균제지체(초/대)	서비스수준
현황	32.1	C

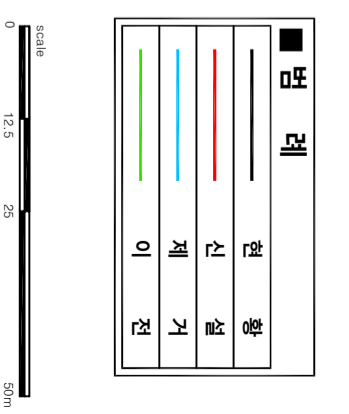

발주처	서울특별시	용역명	2018년 도로교통소통개선 기본 및 실시계획	용역사	(주)동일기술공사	설계일자	2018.09	설계참여자	책임자, 검토자	도면번호	대신시장교차로(현황)
-----	-------	-----	--------------------------	-----	-----------	------	---------	-------	----------	------	-------------