

2

1



2018. 03.



		2	1
		730-2,3,4	
/			
		()	
		3,275.60㎡	
		1,685.19㎡	
		51.45% (: 60%)	
		9,825.57㎡	
		9,825.57㎡	
		3,542.46㎡	
		13,368.03㎡	
		299.96% (: 300%)	
	28㎡	61	(-12)
	38㎡		58
			119
		2 /	11(101),12 (10)
		83 (3 / 80)

2017.12.05	: 『	2	1	』	()
2017.12.05	: 『	2	1	』	()
2018.01.23	: 『	2	1	』	가
	()				
2018.03.09	: 『	2	1	』	
2018.04.	:	2	1	』	()
	()				
2018.05 .	: 『	2	1	』	
2019.09 .	: 『	2	1	』	



-	60%	(51.45%)
-	300%	(299.96%)
-	12	(11 (101), 12 (102))

1) 가 ()

가	
1-	

2) ()

	(가)			
-	:	()	1, 2	
-	:	1 11		
	2			
-	60%			
-	300%			
-	12	(27)	1-	1-
-	2			
-			가	'□'
-	1		15CM	가
-				
-	:	3-431	1.5M	

()

	(가)			
-	1		가	가
-	:			

1




2




3




28m² 28.14m²

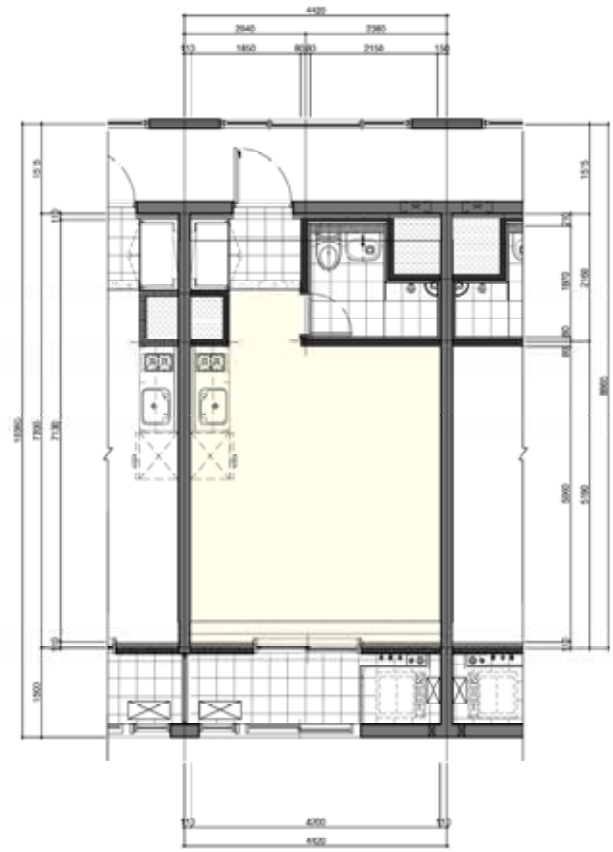


28m² * (12) 28.01m²

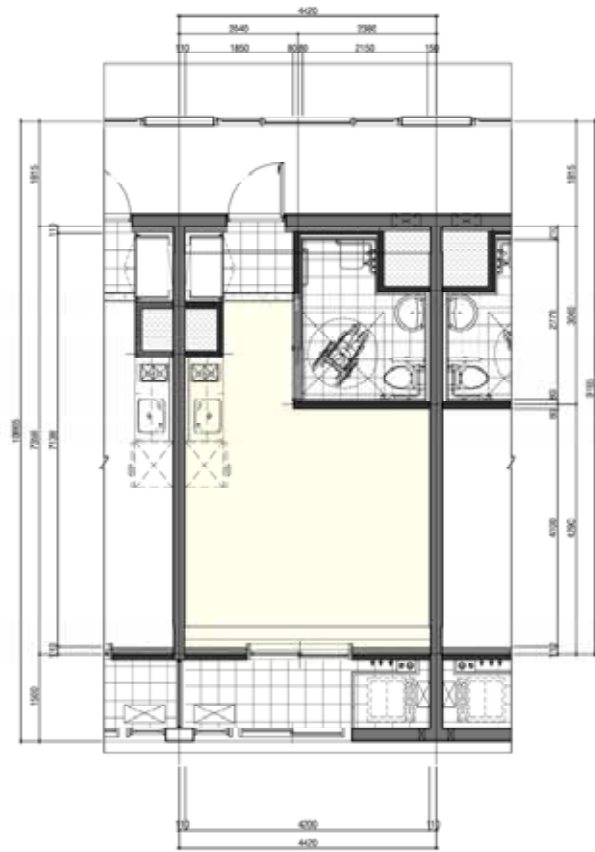

38m²- 38.49m²

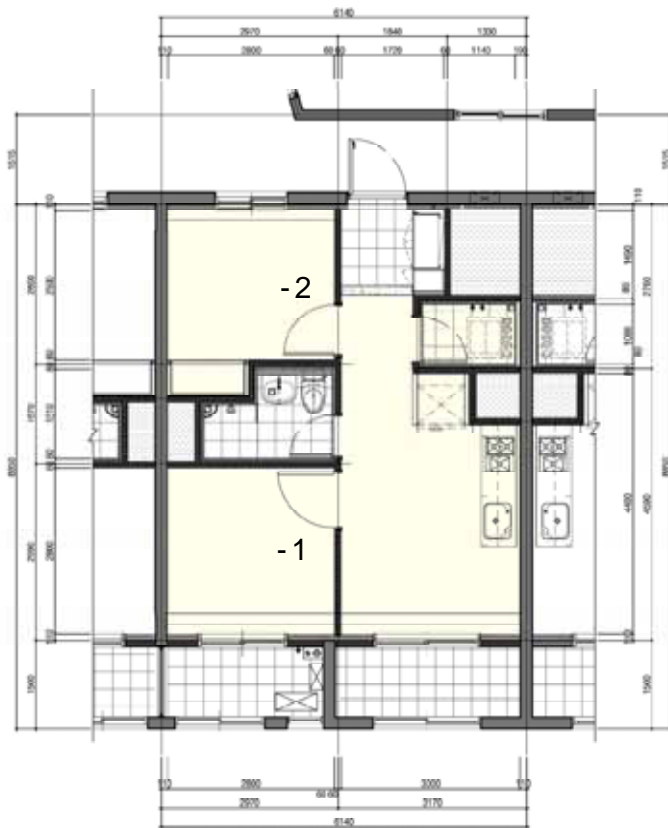

38m²- 38.49m²

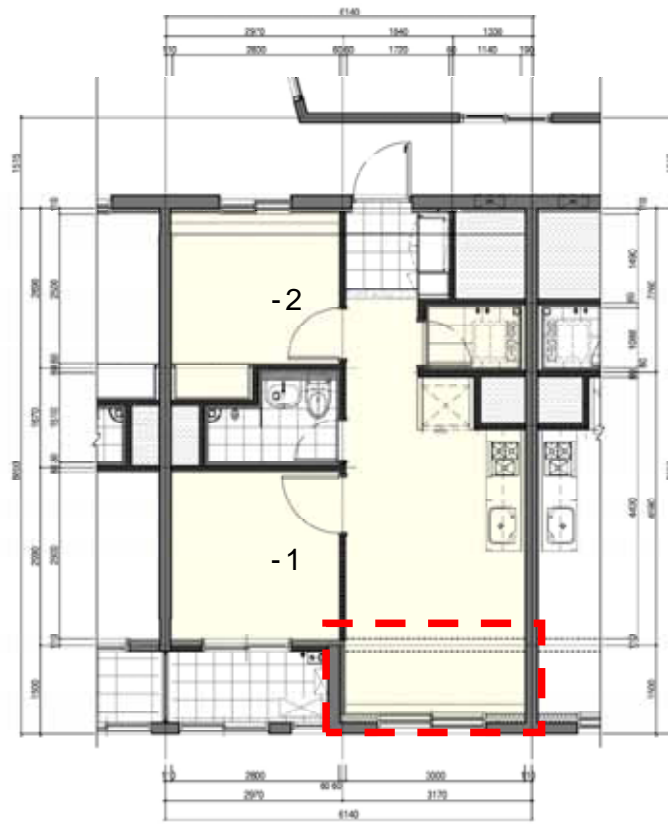

() (SCALE :1/400)



5 (SCALE :1/400)



1 (SCALE :1/400)



2 (SCALE :1/400)




3 (SCALE :1/400)




4 (SCALE :1/400)



1 (SCALE : 1/400)

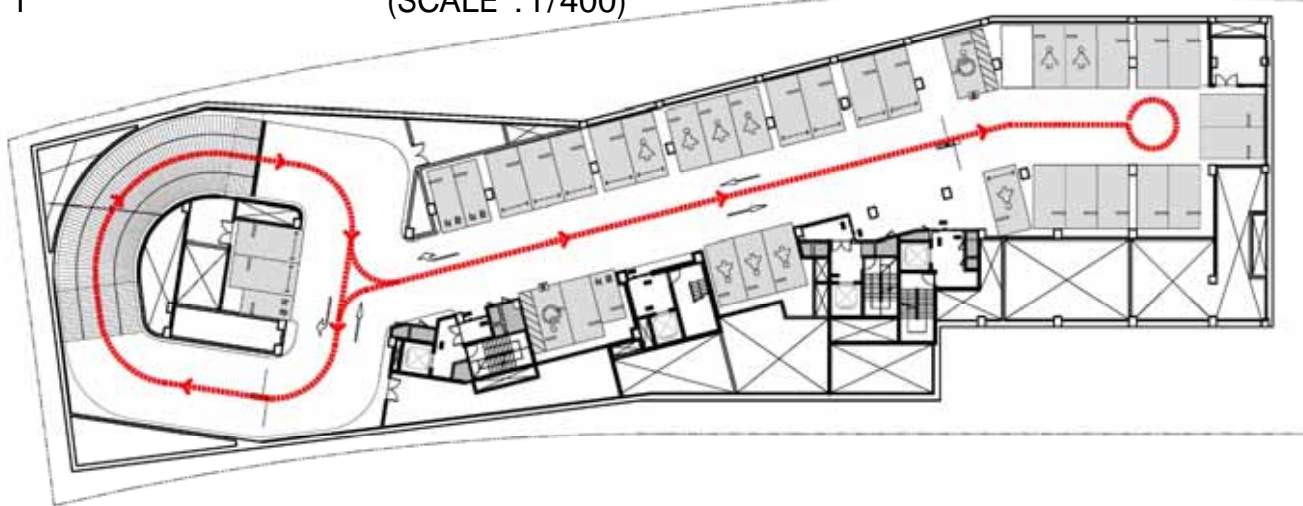





2 (SCALE : 1/400)

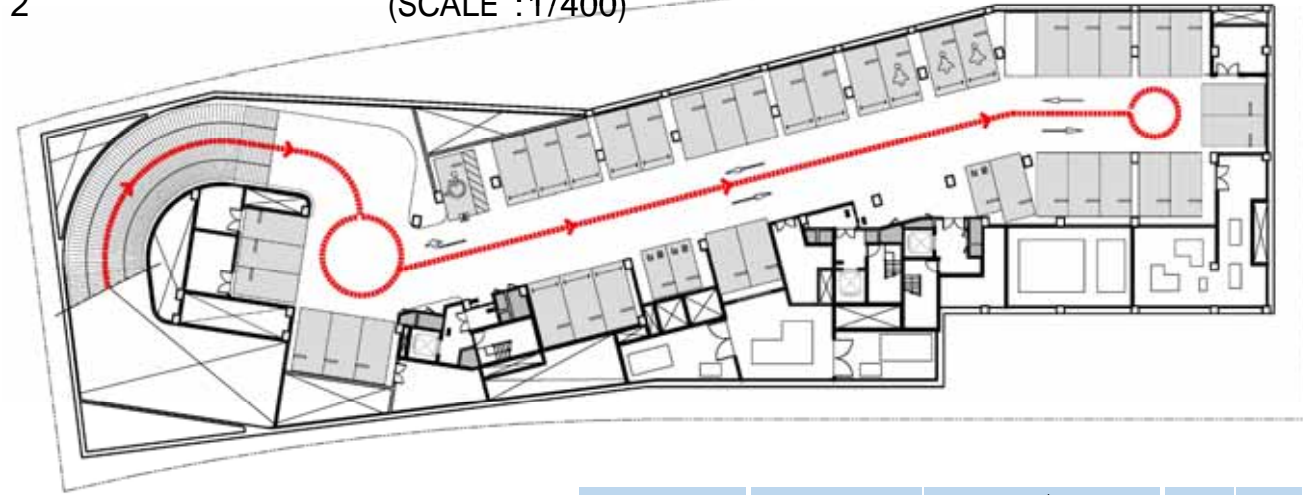


(14720 , 2017.03.21.
 , 2018.03.22.)

		1							
(2.5X5.0)	3	-	34	3	4	3	47		
(2.6X5.2)	-	-	14	4	7	1	26	31.33%	
(3.3X5.0)	-	-	2	-	1	-	3	3.61%	
(2.0X3.6)	-	-	3	-	4	-	7	8.43%	
	3	-	53	7	16	4	83		
		: 10 (12.09%)					: 80 (96.39%)		
		: () : 53.40					: 3%		
		: 17.26					: 10%	(50%)	
		: 30%							



1 (SCALE : 1/400)

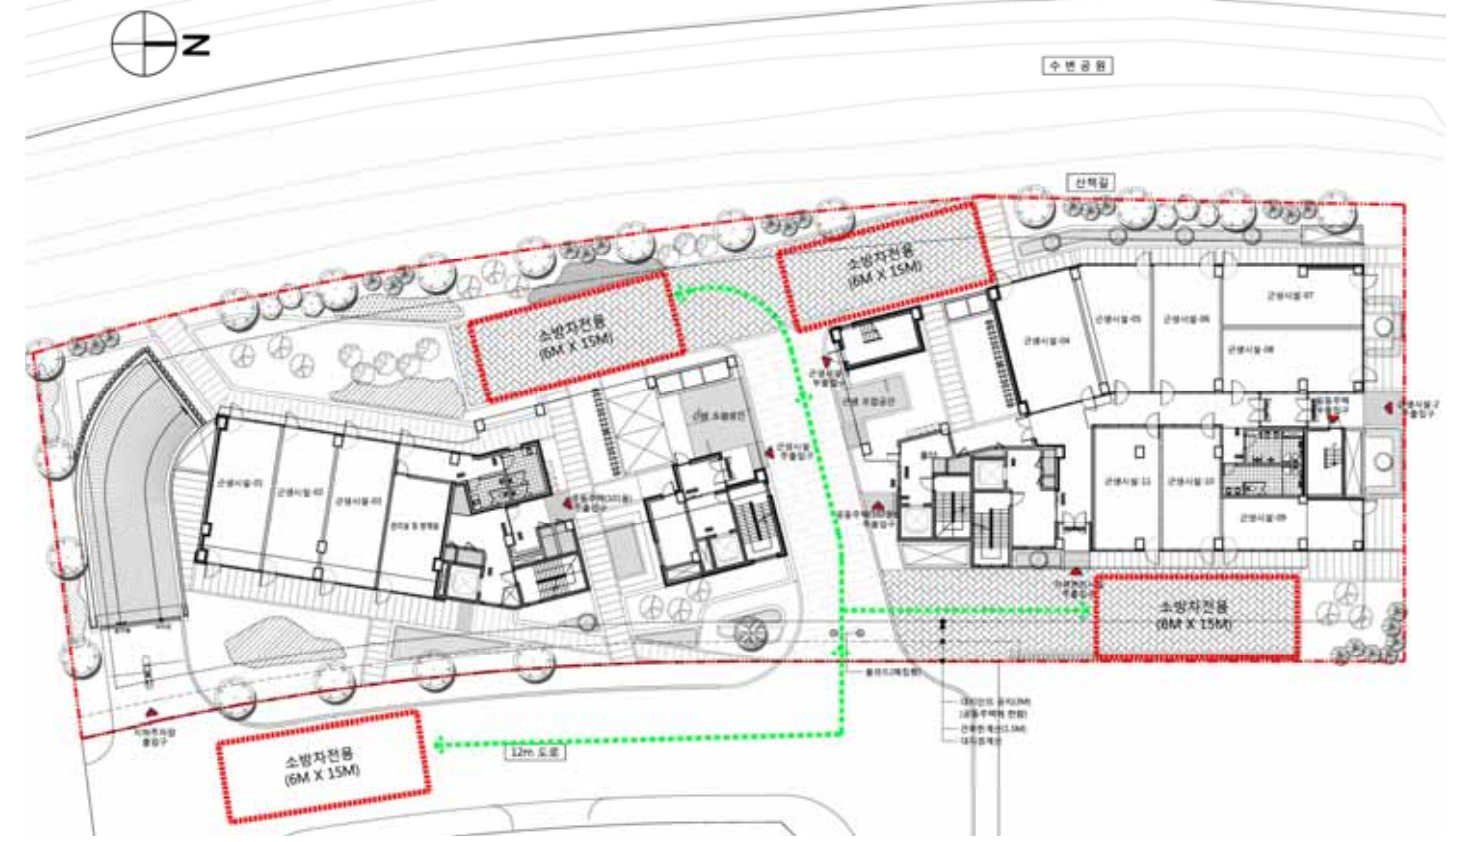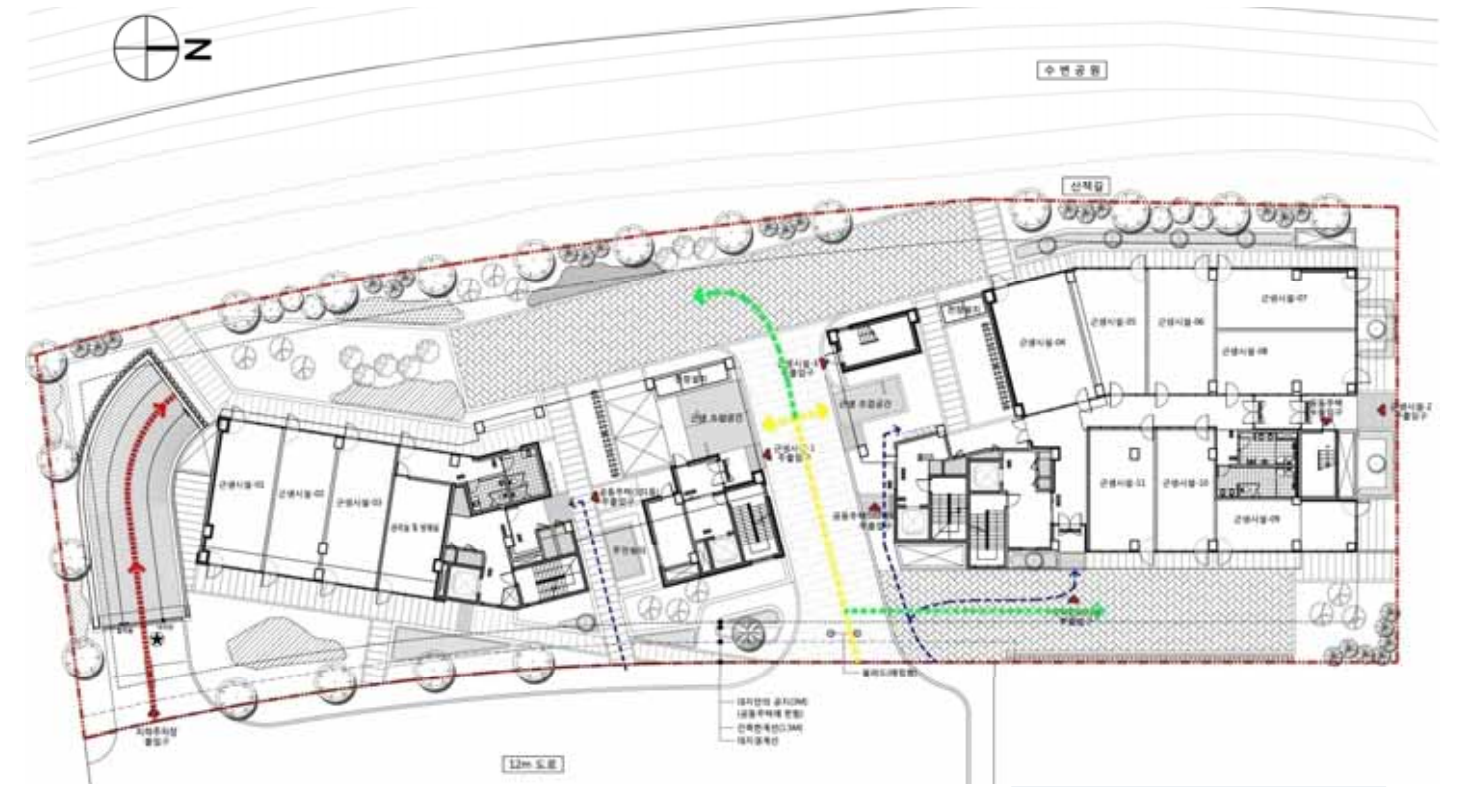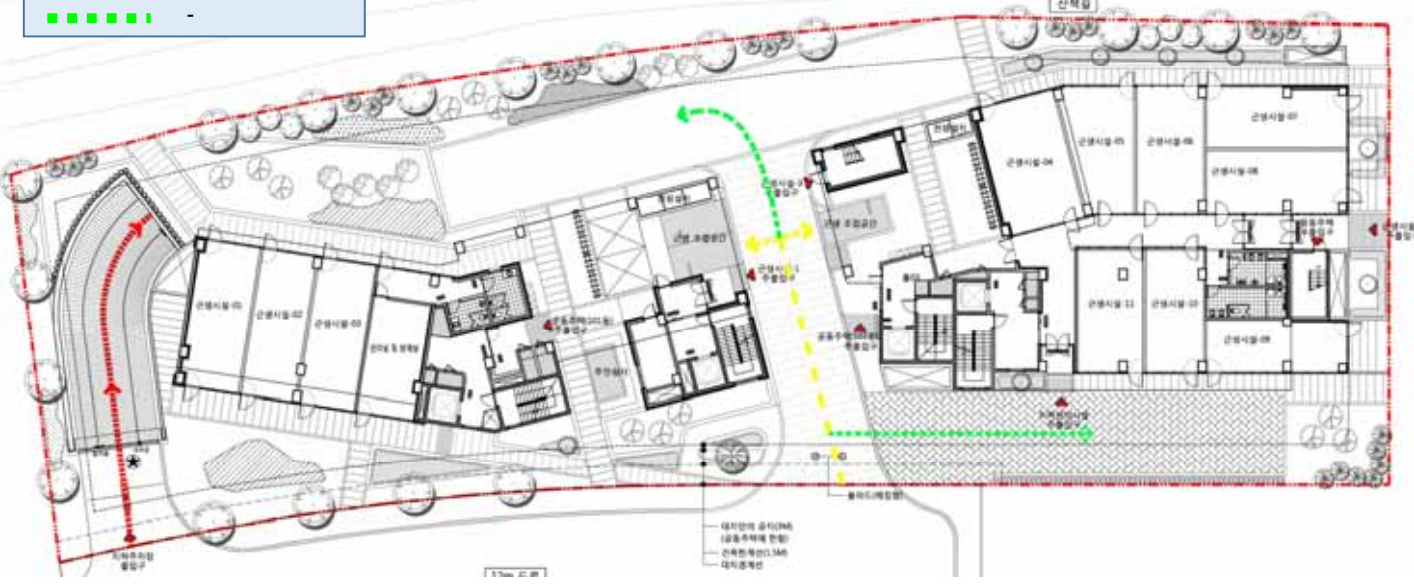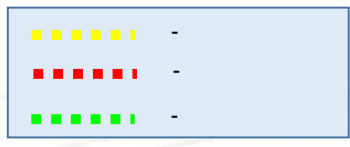


(SCALE :1/450)

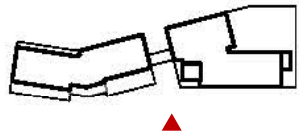



(SCALE :1/450)

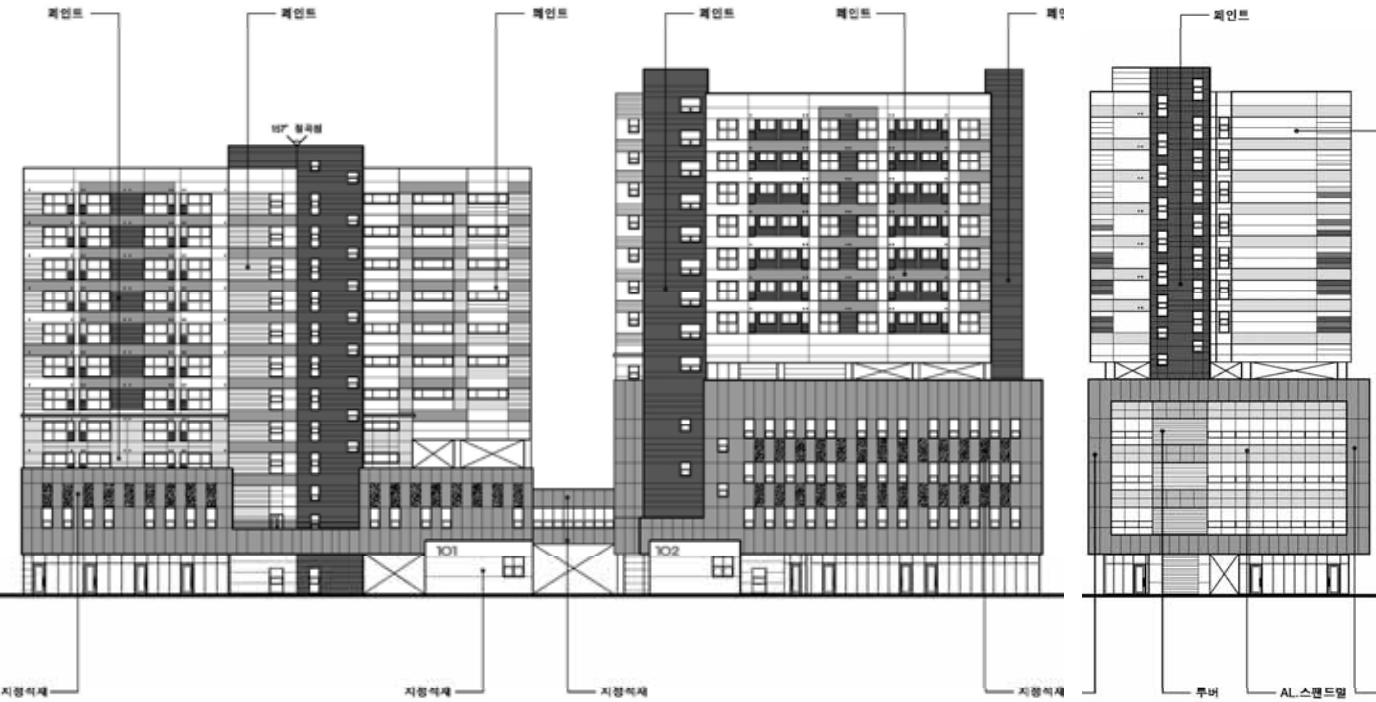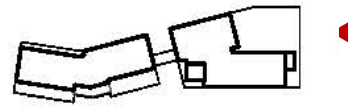


(SCALE :1/450)

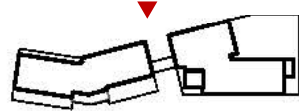

(SCALE :1/450)

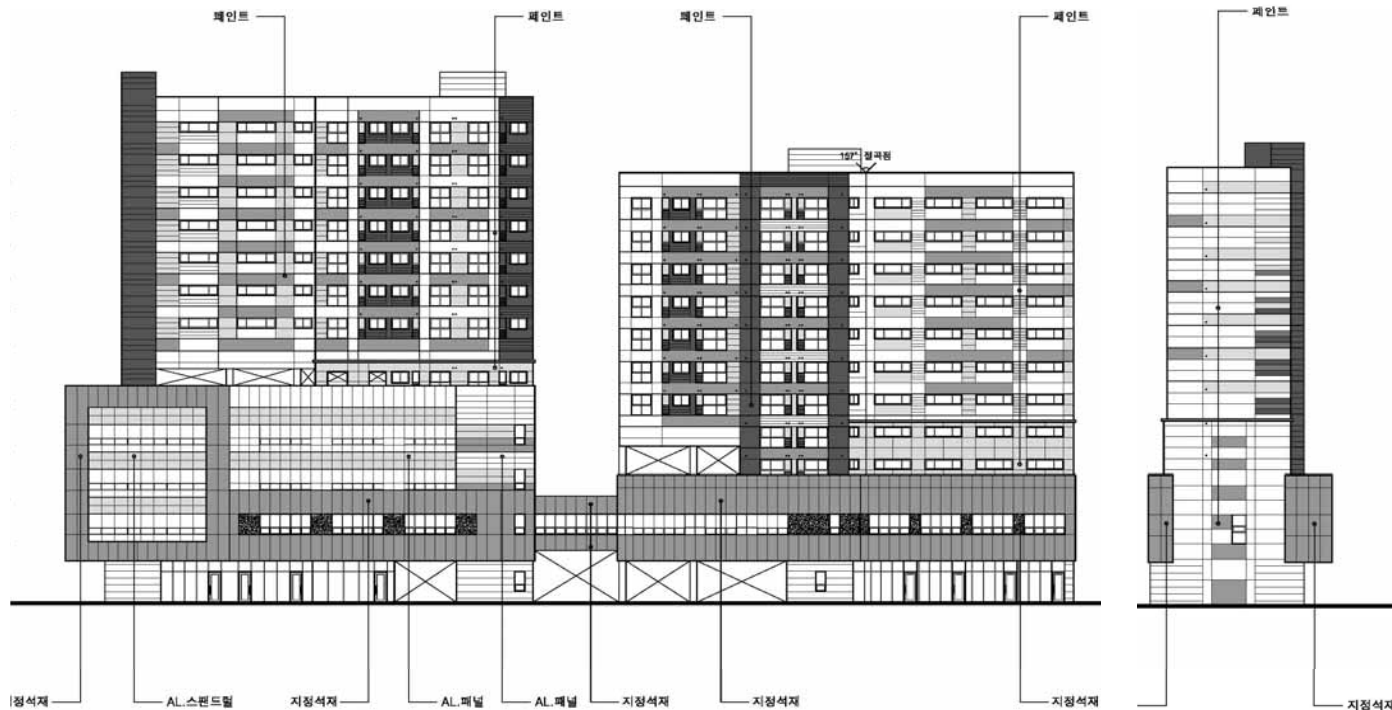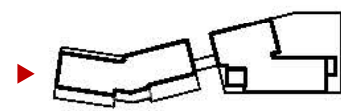

(SCALE :1/450)

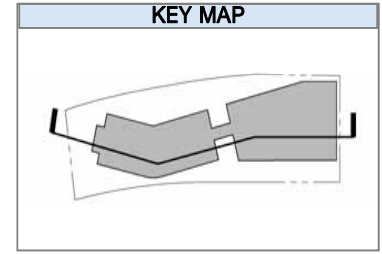

(SCALE :1/450)

