




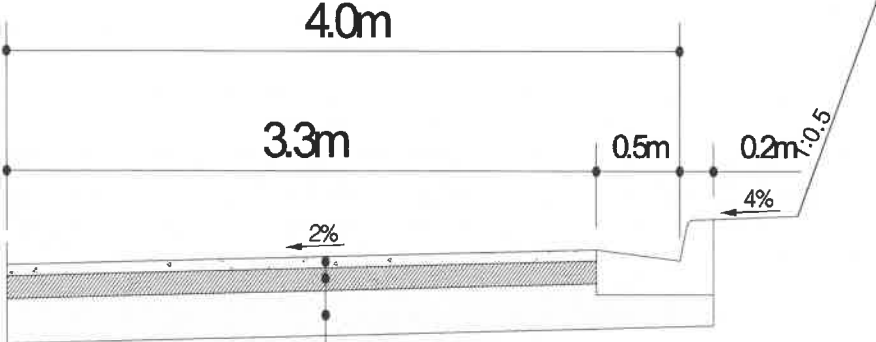

공 종	산 출 근 거	수 량
형식-4	 <p style="text-align: center;">       텍코팅(100%) 표 층 (T=5CM)        텍코팅(50%) 기 층 (T=10CM)        프라임코팅(100%) 보조기층 (T=20CM)     </p>	
보조기층 (T=20cm)	$3.30 \times 0.20 + (0.14 + 0.150) \times 1/2 \times 0.70 \times 1.00 = 0.762 \text{ m}^3/\text{m}$	
프라임 코팅 (100%)	$3.30 \times 1 \text{ 회} = 3.300 \text{ m}^2/\text{m}$	
기층 (T=10cm)	$3.30 \times 1.00 = 3.300 \text{ m}^2/\text{m}$	
텍코팅	$3.30 \times (0.5 + 1.0) \text{ 회} = 4.950 \text{ m}^2/\text{m}$	
표 층 (5cm)	$3.30 \times 1.00 = 3.300 \text{ m}^2/\text{m}$	