

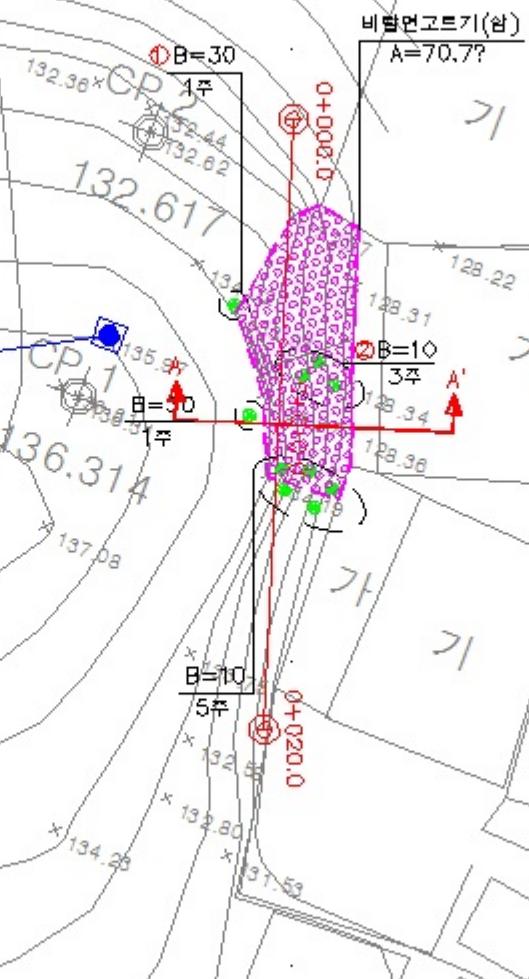


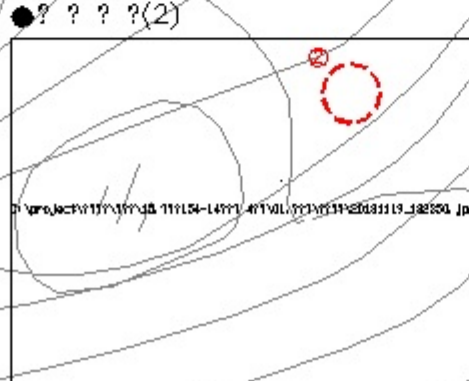

T B M
H=135.970
도출암상단

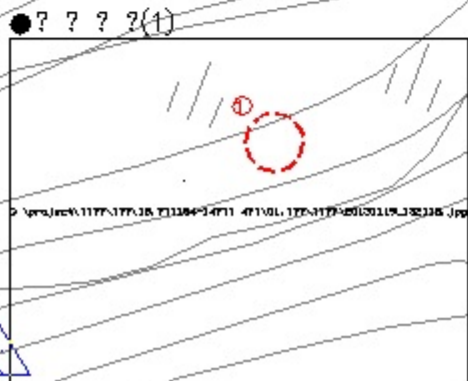

■수량집계표

구분	명칭	구경	단위	수량	비고
	비탈면고르기(암)	T=10cm	M2	70.7	V=7.1M3
●	수목제거	B=10	주	8	
		B=30	주	2	