



電車軌道橫斷圖


A-A 断面 $S = \frac{1}{20}$

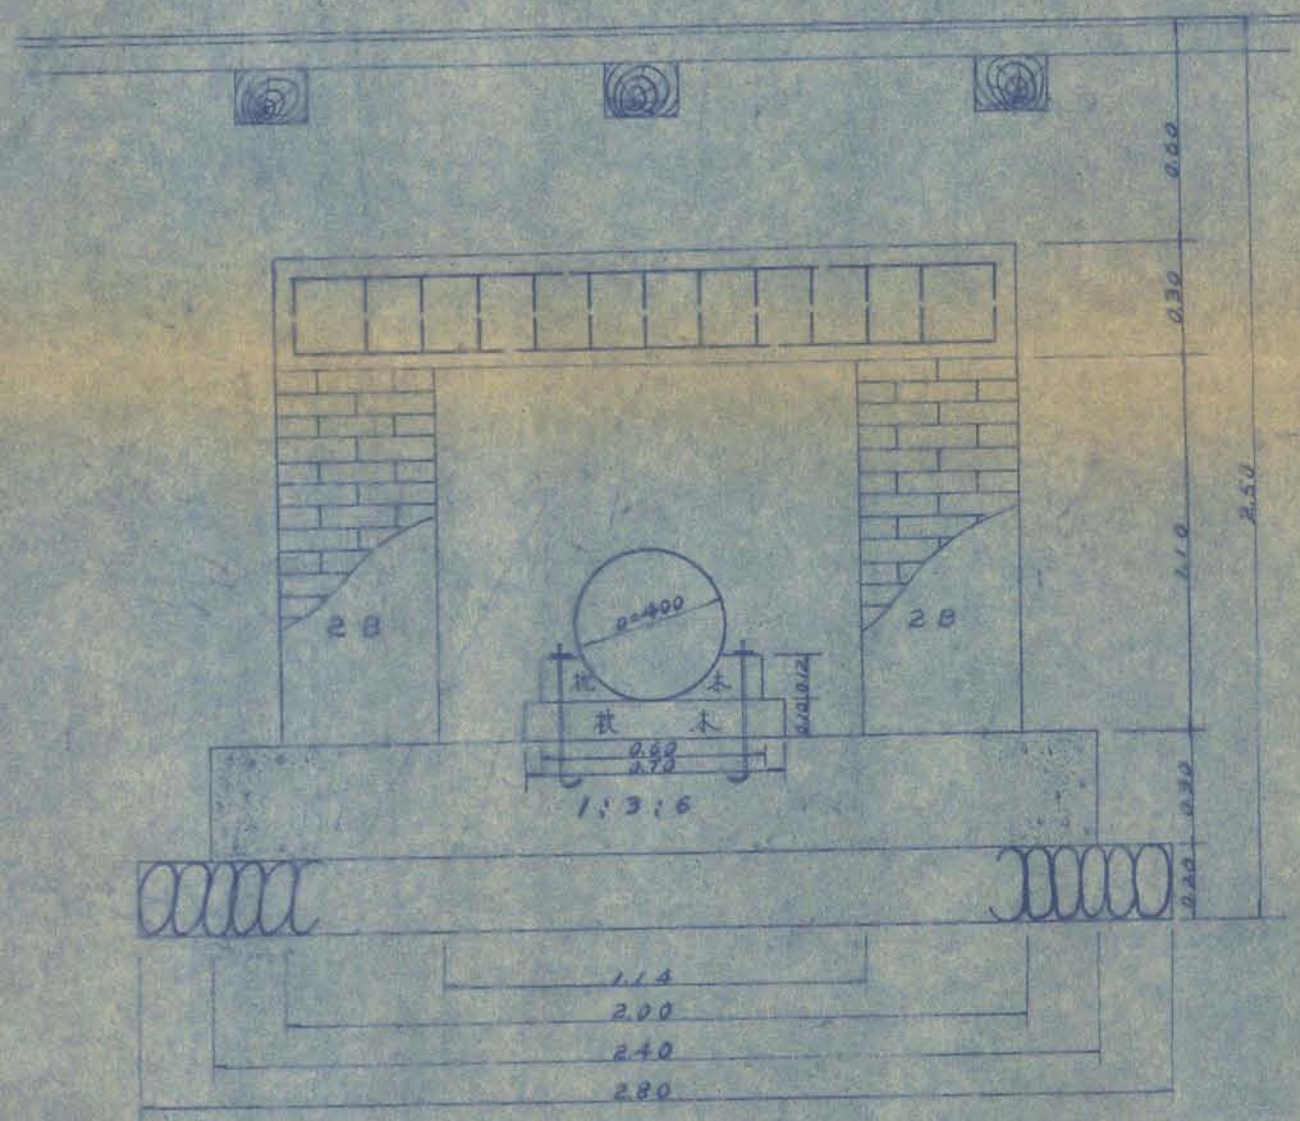

부식詳細 $S = \frac{1}{20}$


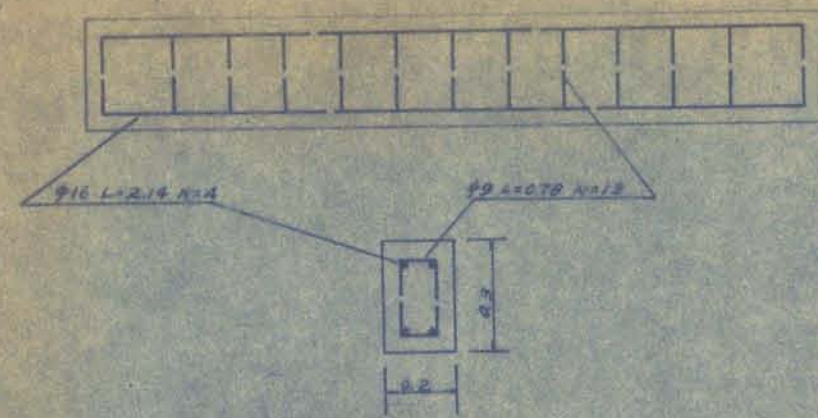


平面圖 $S = \frac{1}{30}$

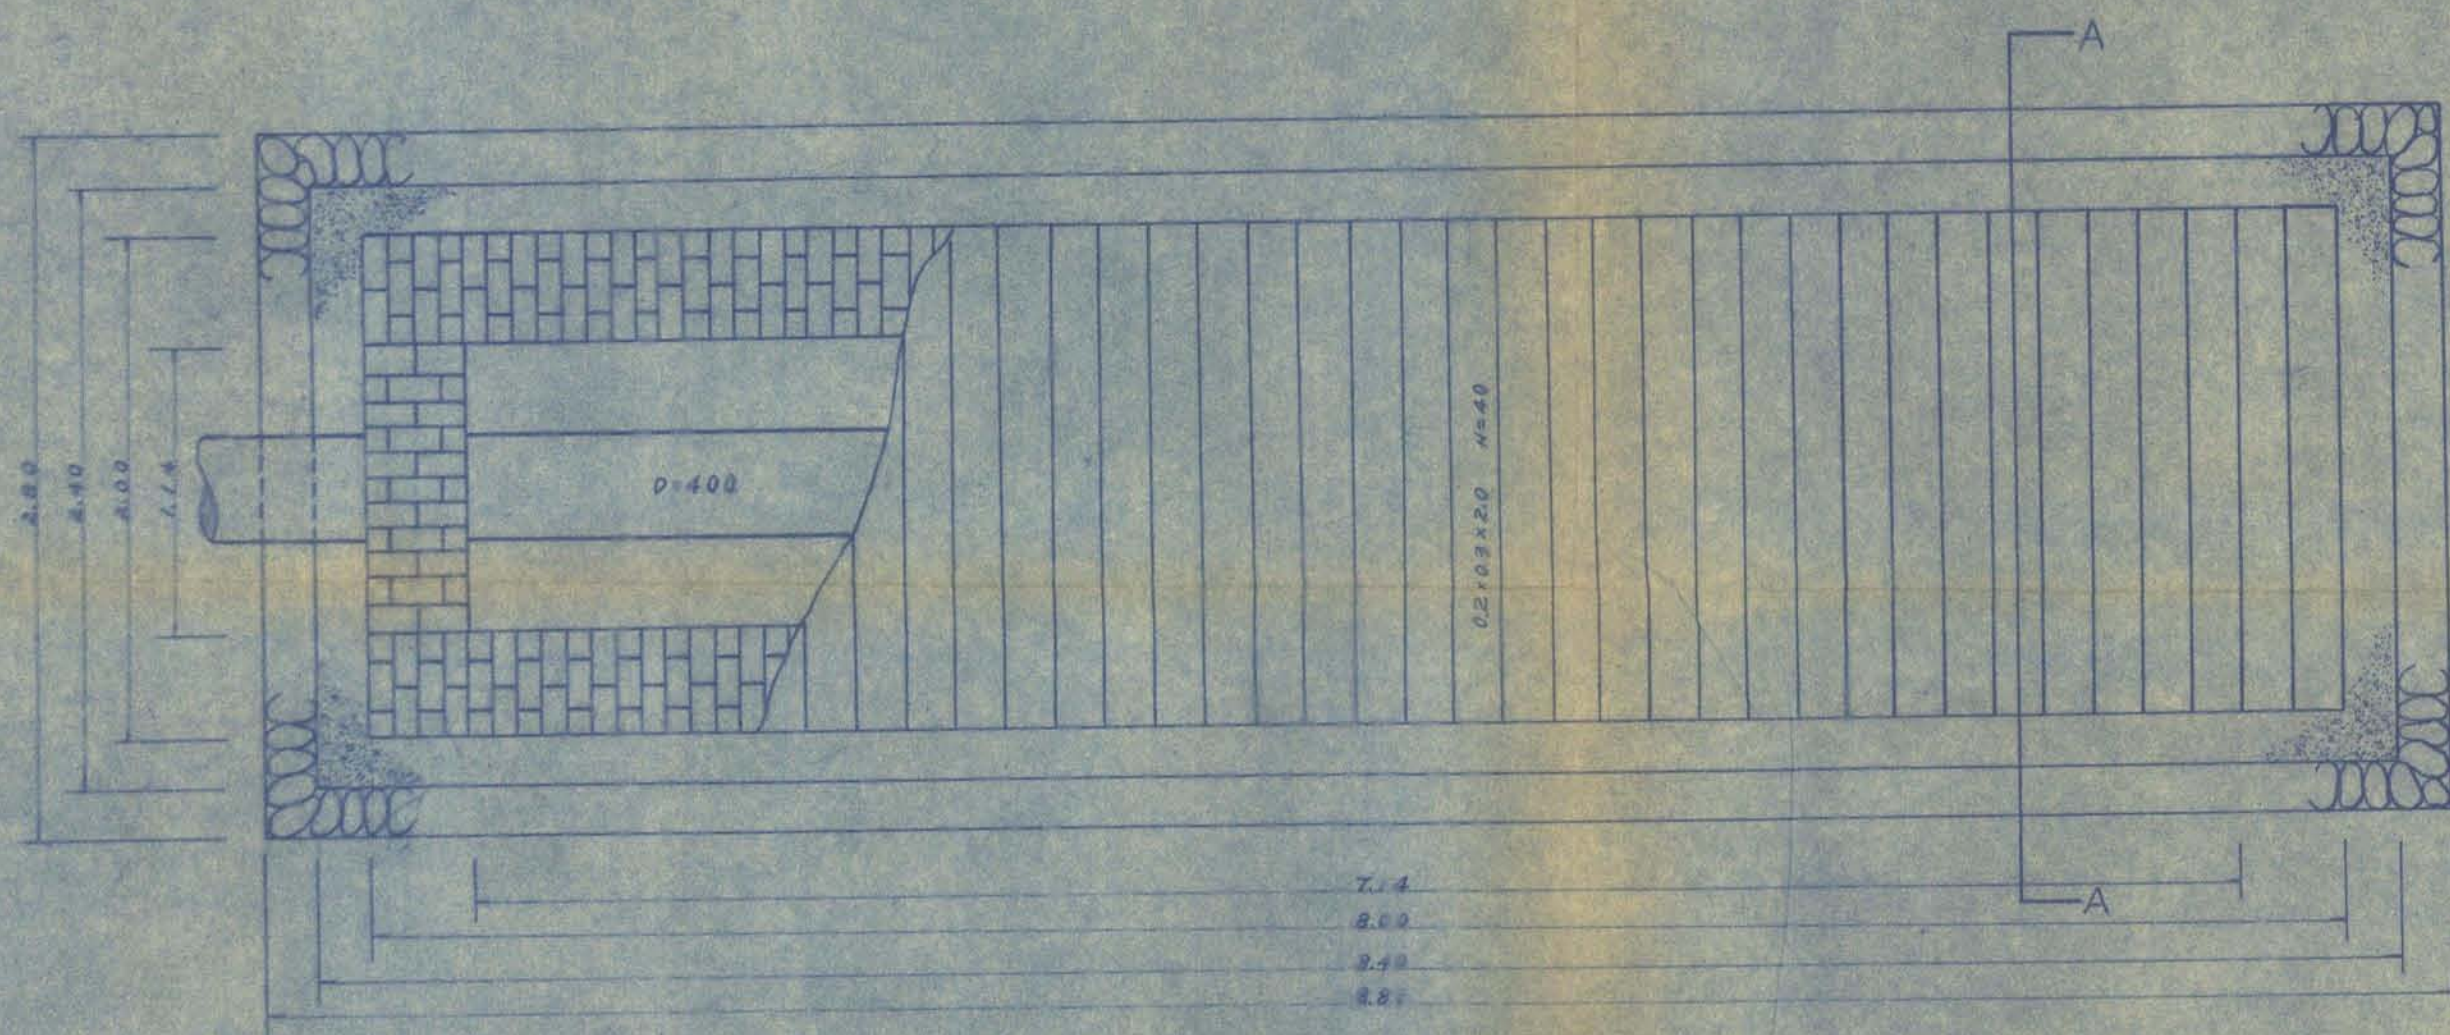


制水鼻貝排氣室圖


$S = \frac{1}{20}$

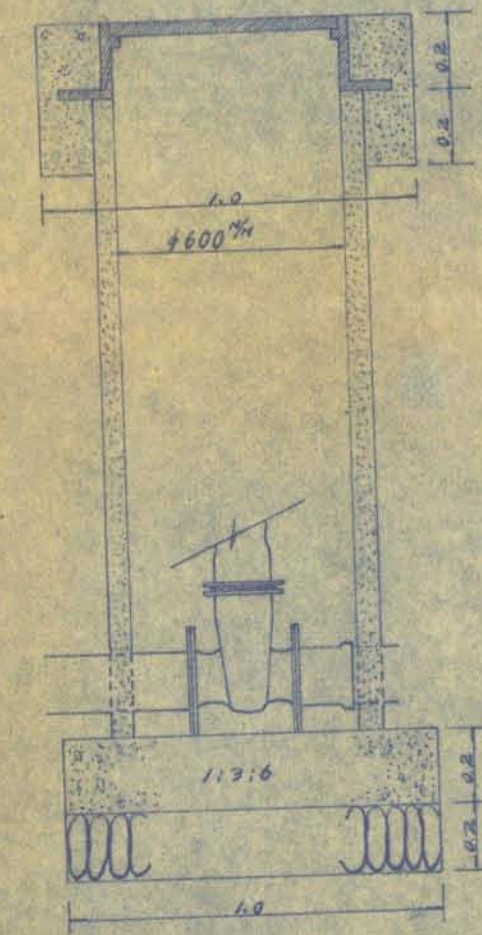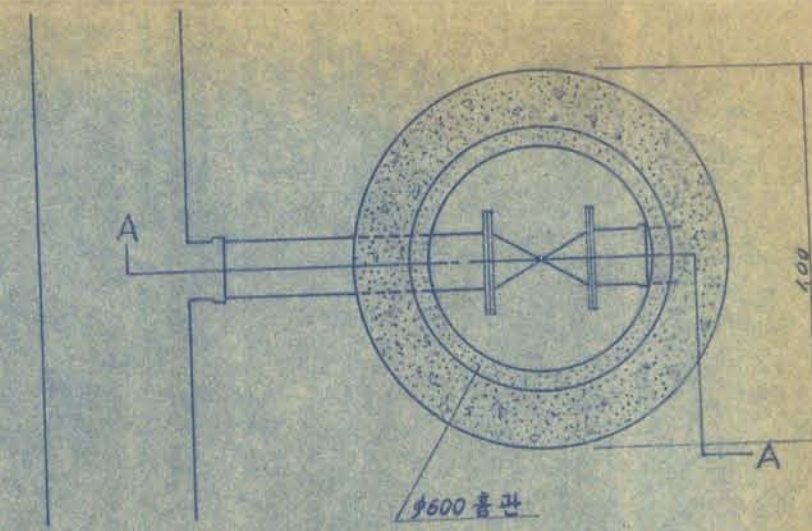


人孔蓋詳細 $S = \frac{1}{10}$

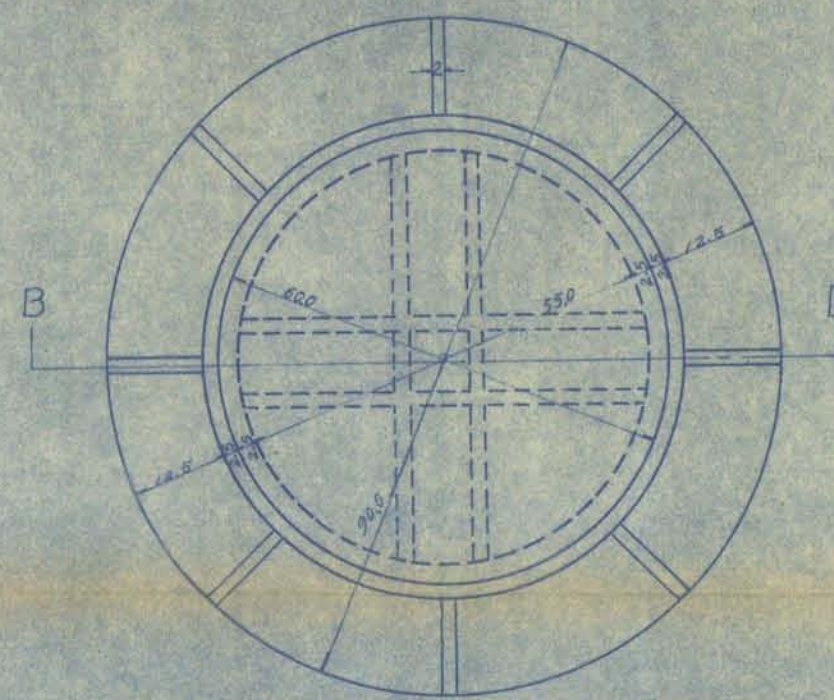

B-B 断面 $S = \frac{1}{10}$

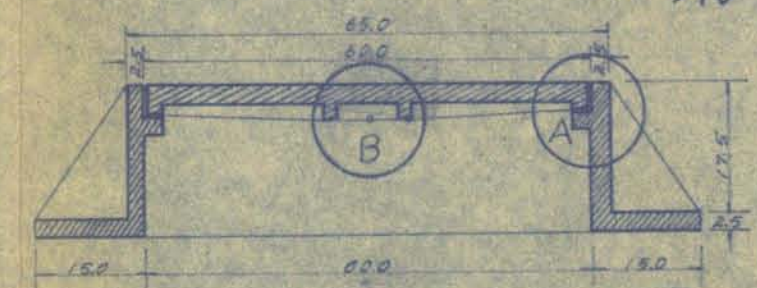

A部

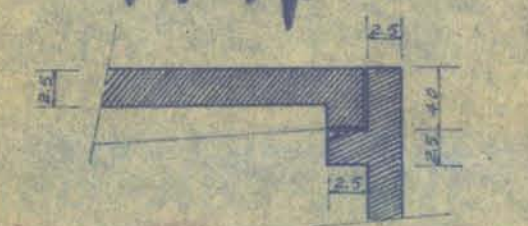

B部

