


# 삼양동사거리(개선)



## KEYMAP



## [교통량(차량)]

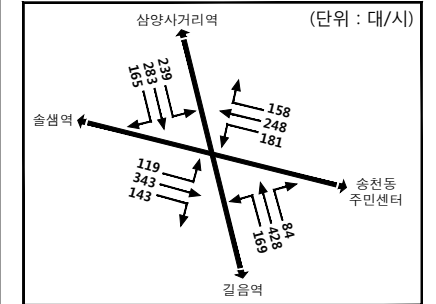

구분	Φ1	Φ2	Φ3	Φ4	주기
현황	33(3)	35(3)	39(3)	31(3)	150초
개선	33(3)	37(3)	35(3)	33(3)	150초

\* 오후첨두시(18:00-19:00시)기준

구분	평균제어지체(초/대)	서비스수준
현황	58.1	D
개선	58.0	D
증감	▼ 0.1	-

### 범례

	현	황
	신	설
	제	거
	이	전

