


중단면도 Scale H=1:1,000 V=1:500

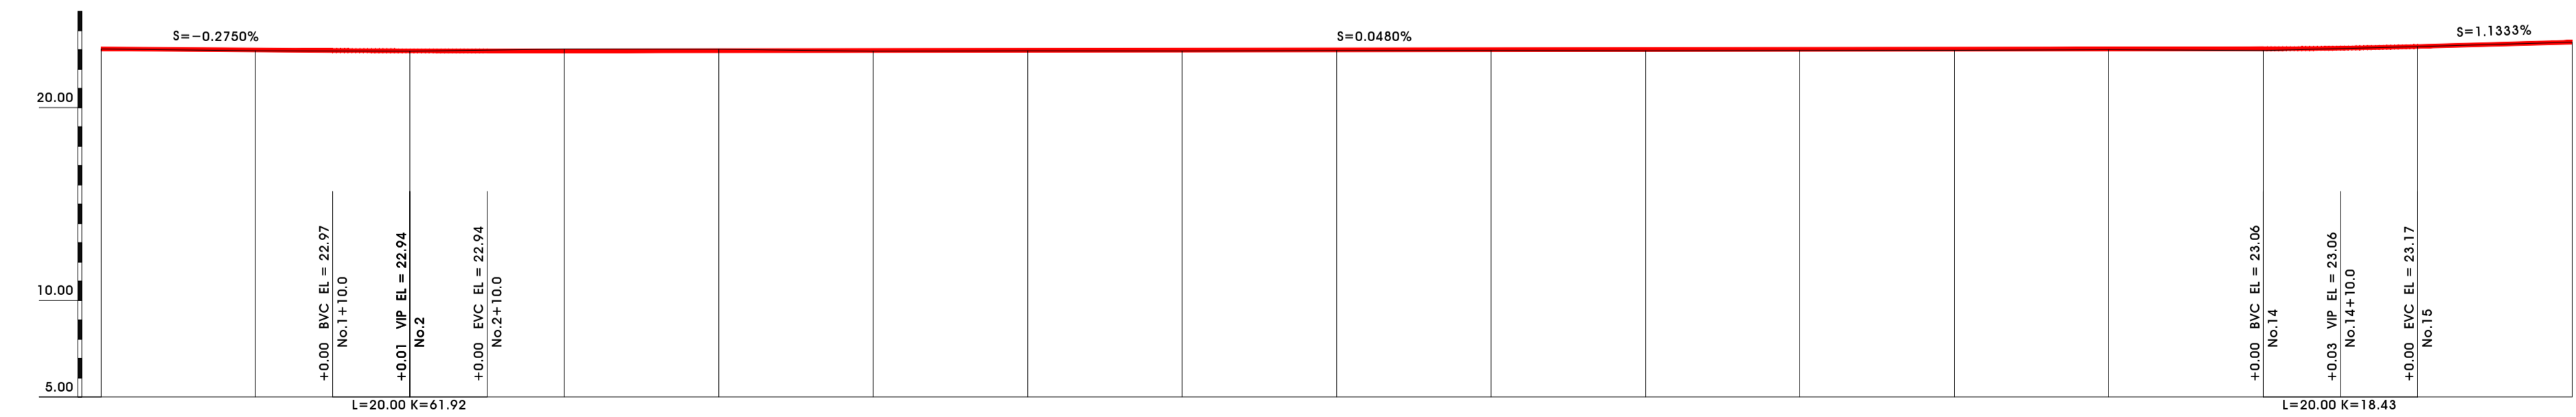

| 계 획 고 | 지 반 고 | 측 점 |
|-------|-------|-------|
| 23.05 | 23.05 | No 0 |
| 23.00 | 22.95 | No 1 |
| 22.95 | 22.91 | No 2 |
| 22.95 | 22.95 | No 3 |
| 22.95 | 22.95 | No 4 |
| 22.96 | 22.95 | No 5 |
| 22.97 | 22.96 | No 6 |
| 22.97 | 22.97 | No 7 |
| 22.99 | 22.97 | No 8 |
| 23.00 | 22.98 | No 9 |
| 23.01 | 22.99 | No 10 |
| 23.02 | 23.00 | No 11 |
| 23.03 | 23.01 | No 12 |
| 23.04 | 23.02 | No 13 |
| 23.05 | 23.02 | No 14 |
| 23.05 | 23.02 | No 15 |
| 23.06 | 23.03 | No 16 |