


1 주계단 상세도
1:50

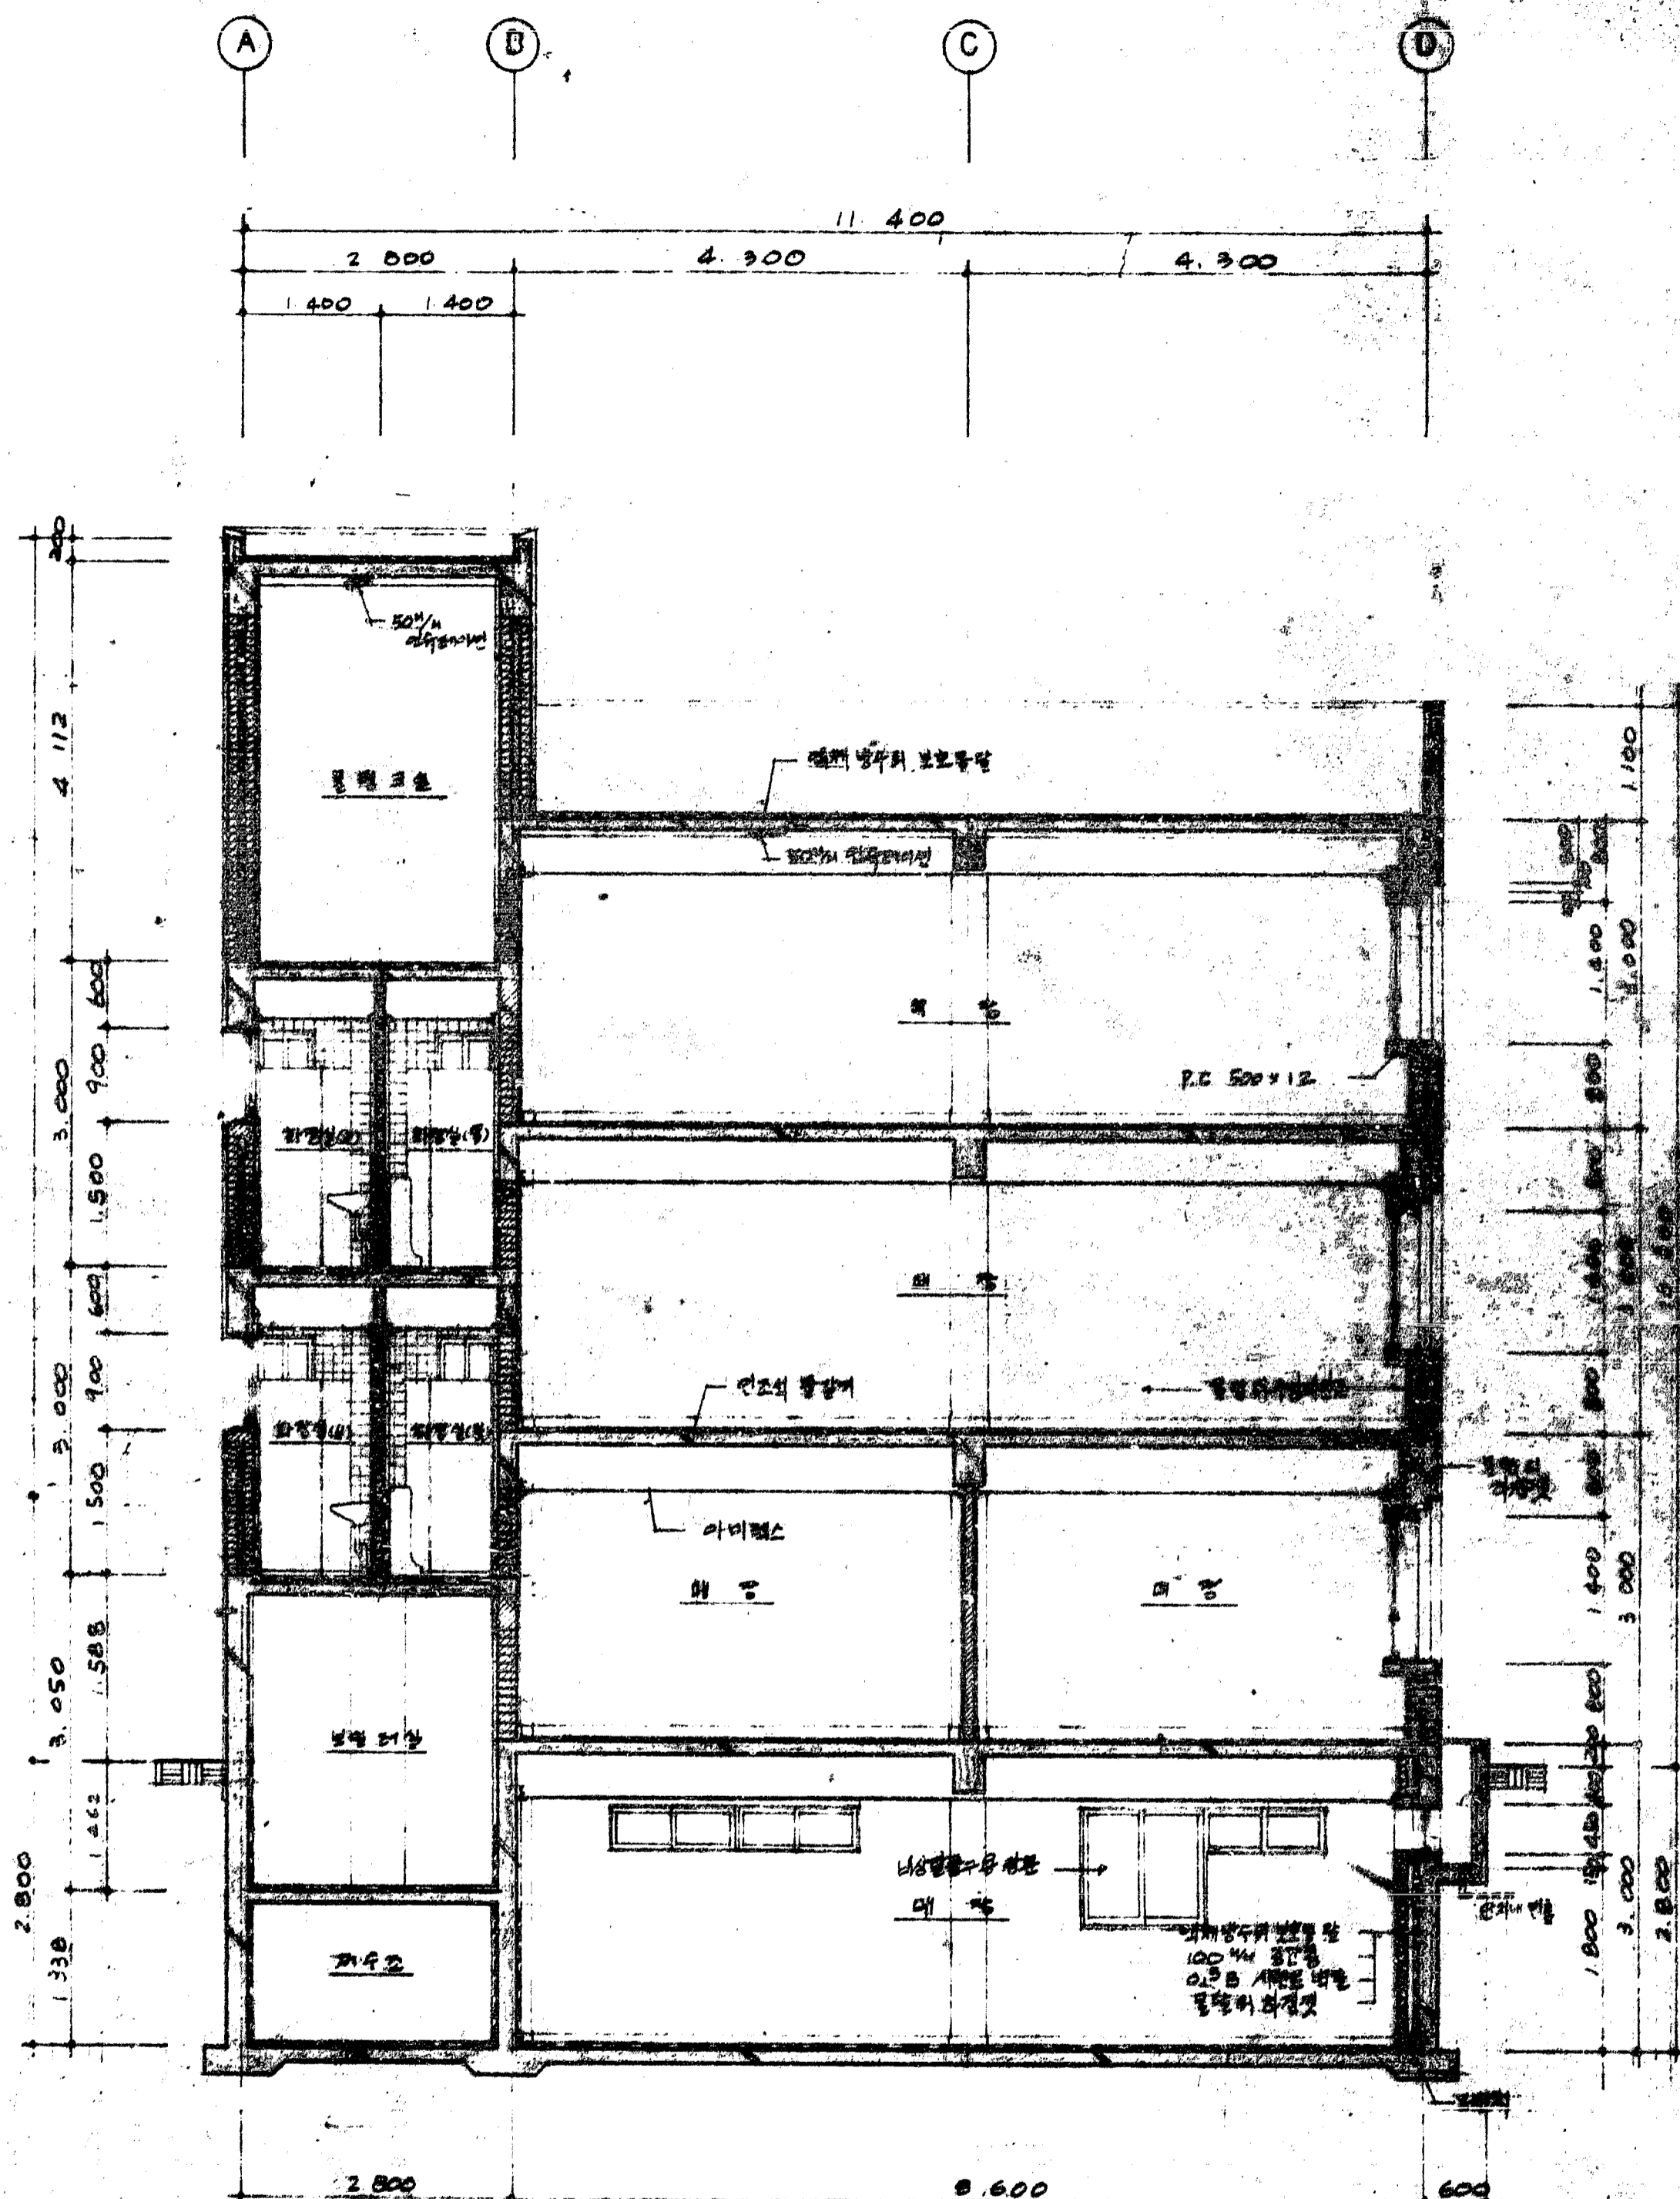

2 주단면 상세도
1:50

184

PROJECT TITLE	
DATE	1984. 10
SCALE	
DRAWN BY	A-12
CHECKED BY	
APPROVED BY	
NAME OF DRAWING	
SHEET NO.	